


General Notes
 This drawing is prepared solely for design and planning submission purposes. It is not intended or suitable for either Building Regulations or Construction purposes and should not be used for such. Any discrepancies or queries should be brought to the attention of the authors. PENN & SETT retains copyright of these drawings and the work depicted on them. No unauthorised reproduction of work. Whilst all reasonable efforts are used to ensure drawings are accurate, PENN & SETT accept no responsibility or liability for any reliance on these drawings for purposes other than those stated.

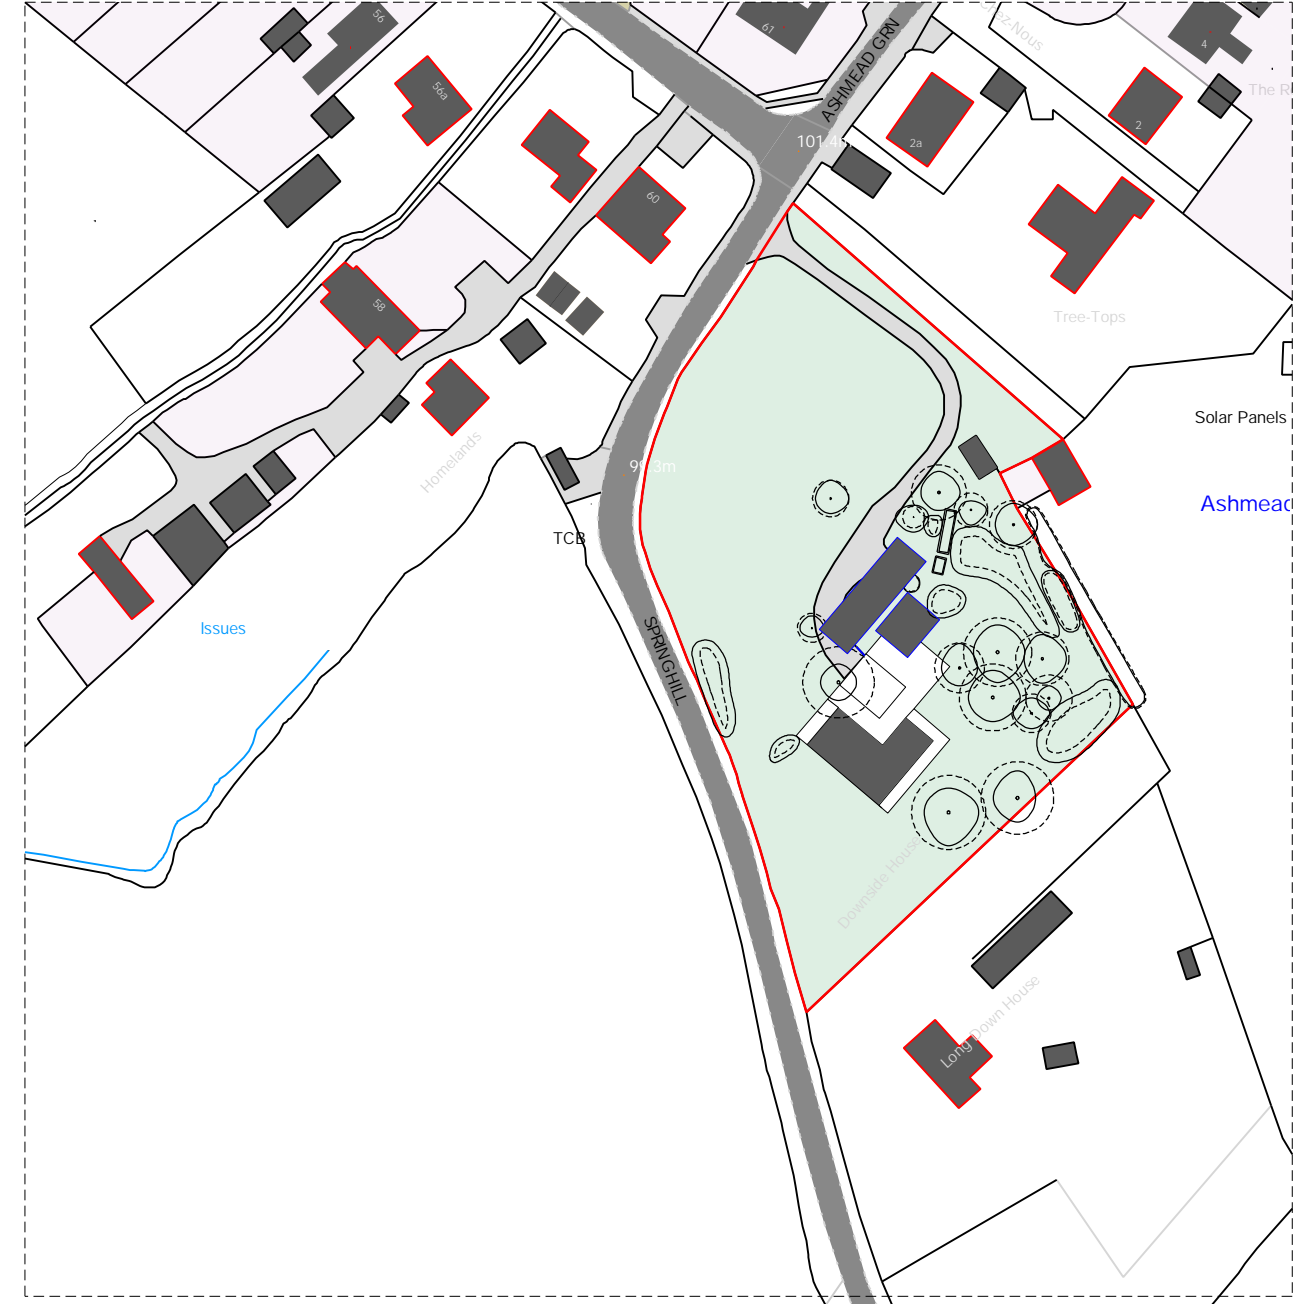

1 EXISTING GROUND BLOCK PLAN
 Scale: 1:500



1 SITE LOCATION PLAN
 Scale: 1:1250

REVISION	DATE	NOTES

FOR	[REDACTED]	
PROJECT	DOWNSIDE HOUSE	PROJECT NO. 2100
STATUS	COSTING	
SCALE	1:500@A1	DATE 23/06
	1:1000@A3	
TITLE	EXISTING LAYOUT_BLOCK AND SITE LOCATION	
DRAWING NO.	(00)01	REVISION G