


contact:07766523651

0

THE OLD CHAPEL

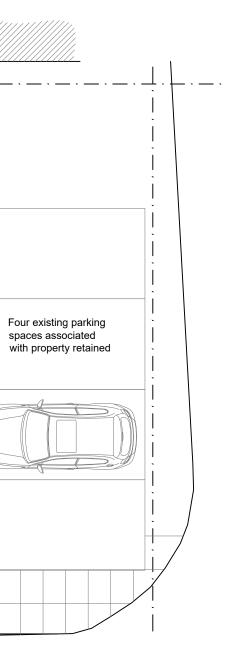

Dwg	Title:	EXISTING PLAN

Dwg No. 01

Scale: 1:100@A3

Status: PLANNING

REV.

Date:JAN/24