




- Materials:**
1. Painted brick plinth
 2. Slate roof tiles
 3. Render
 4. Black timber soffits, fascias
 5. Black rainwater goods
 6. Timber carriage doors
 7. Timber windows
 8. Weatherboard cladding

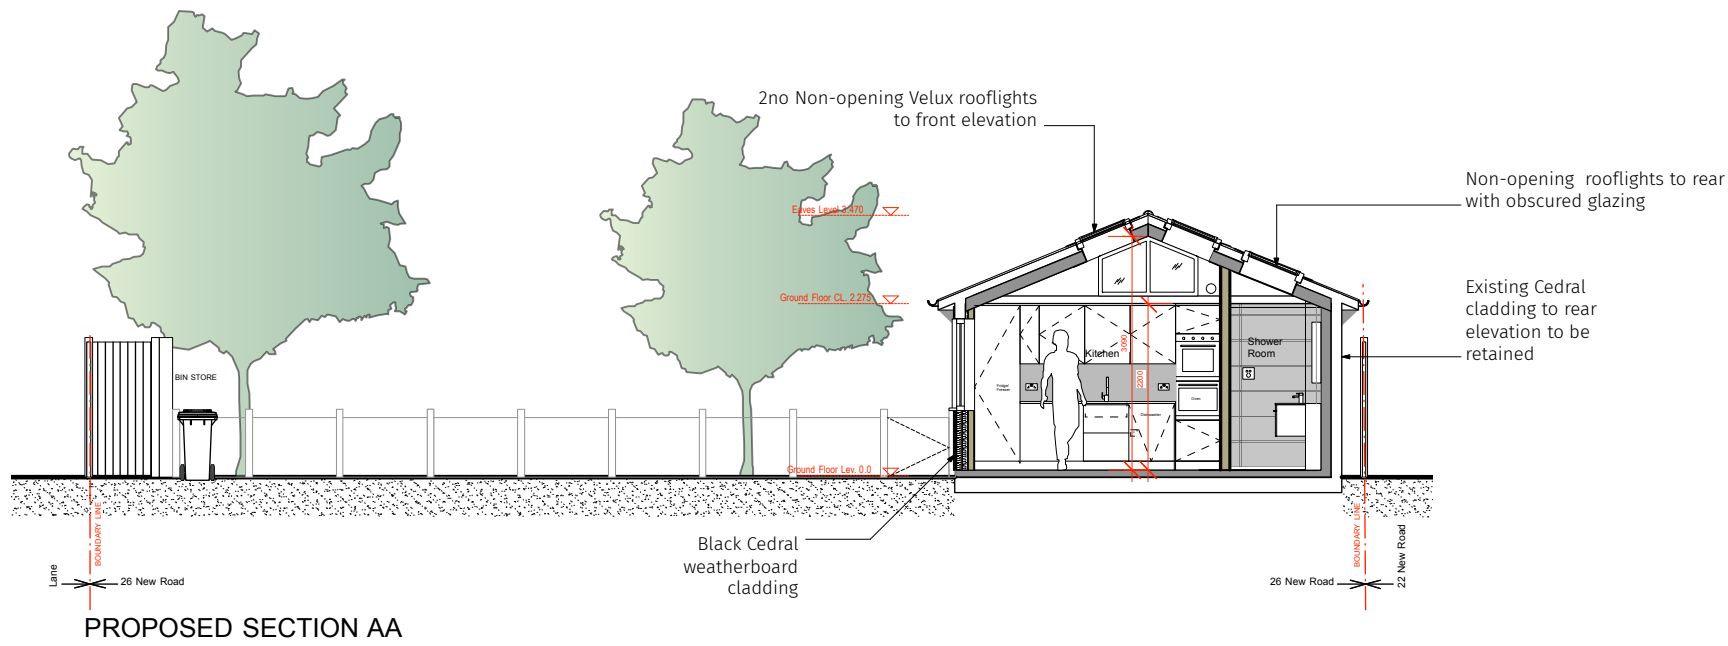


PROPOSED SECTION AA

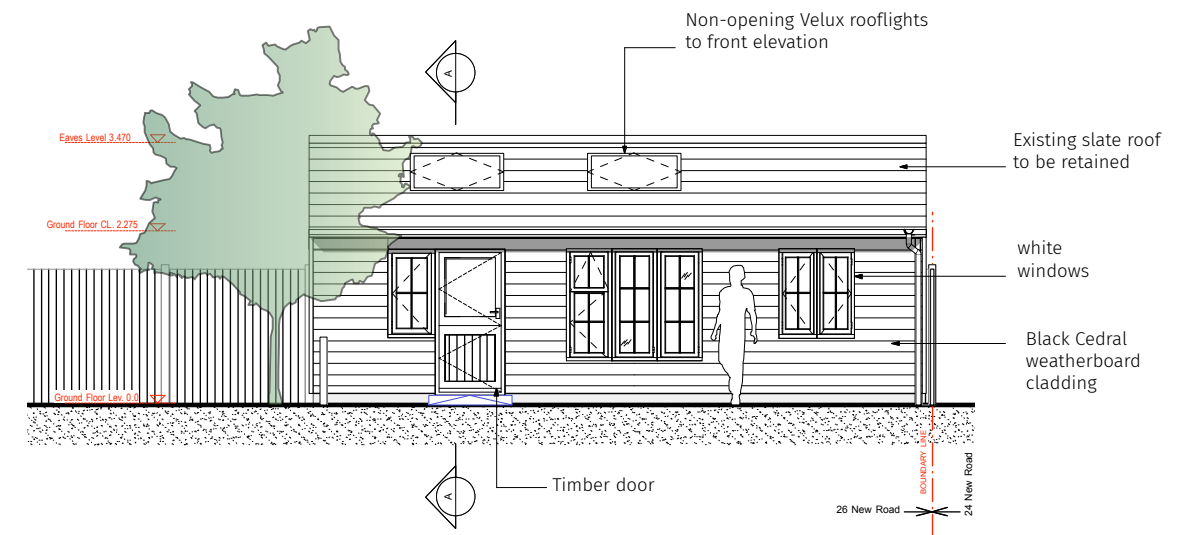


PROPOSED FRONT ELEVATION

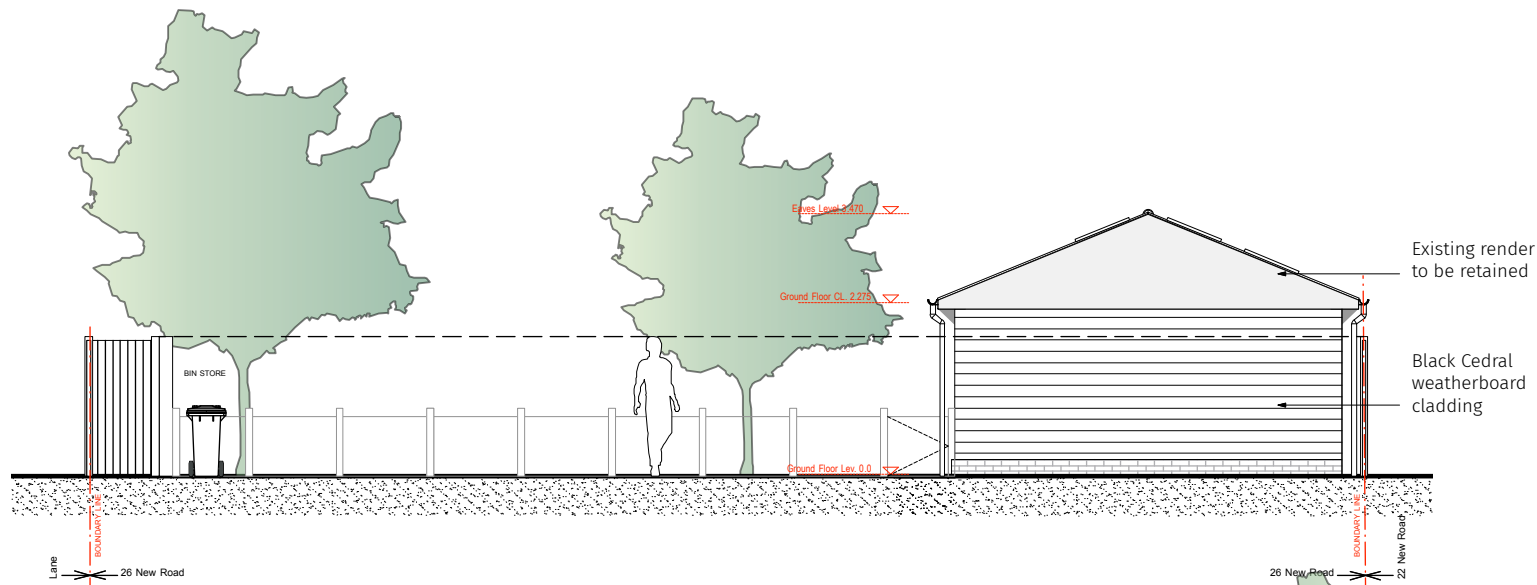

PROPOSED SIDE (south) ELEVATION

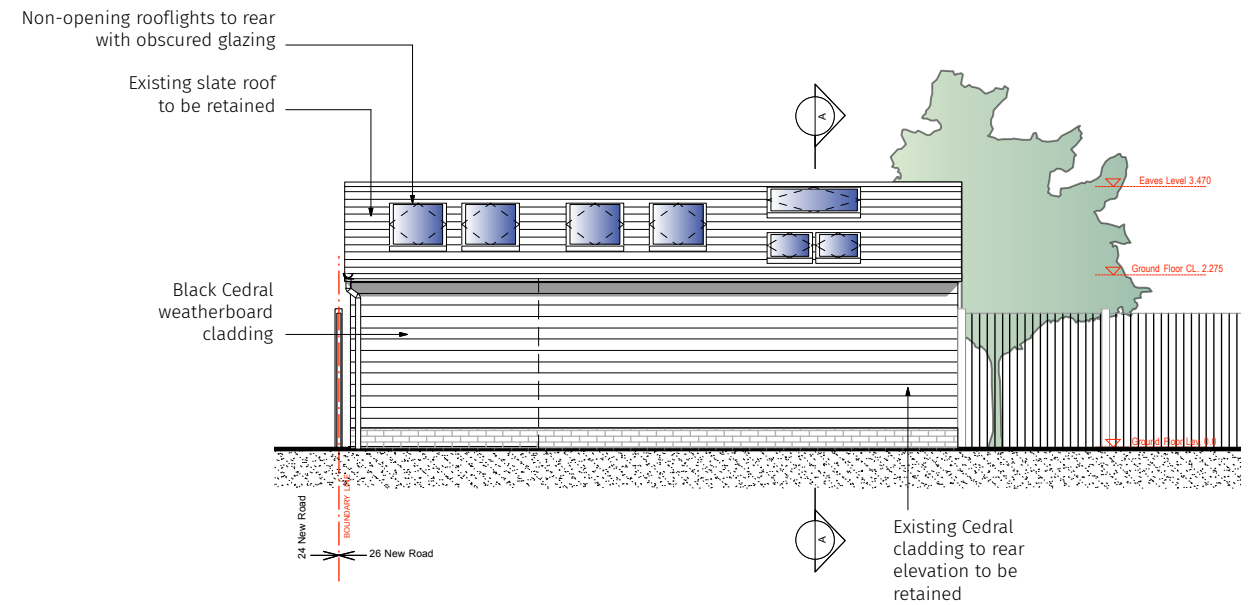

PROPOSED REAR ELEVATION

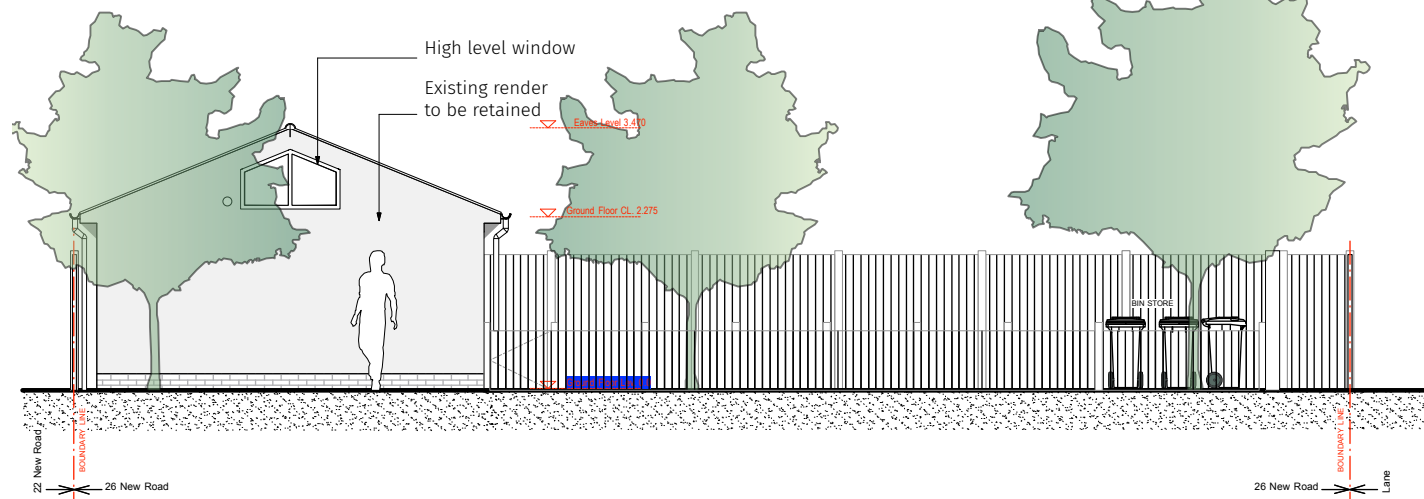

PROPOSED SIDE (north) ELEVATION

