


Revisions:

rev | date | drawn | comments

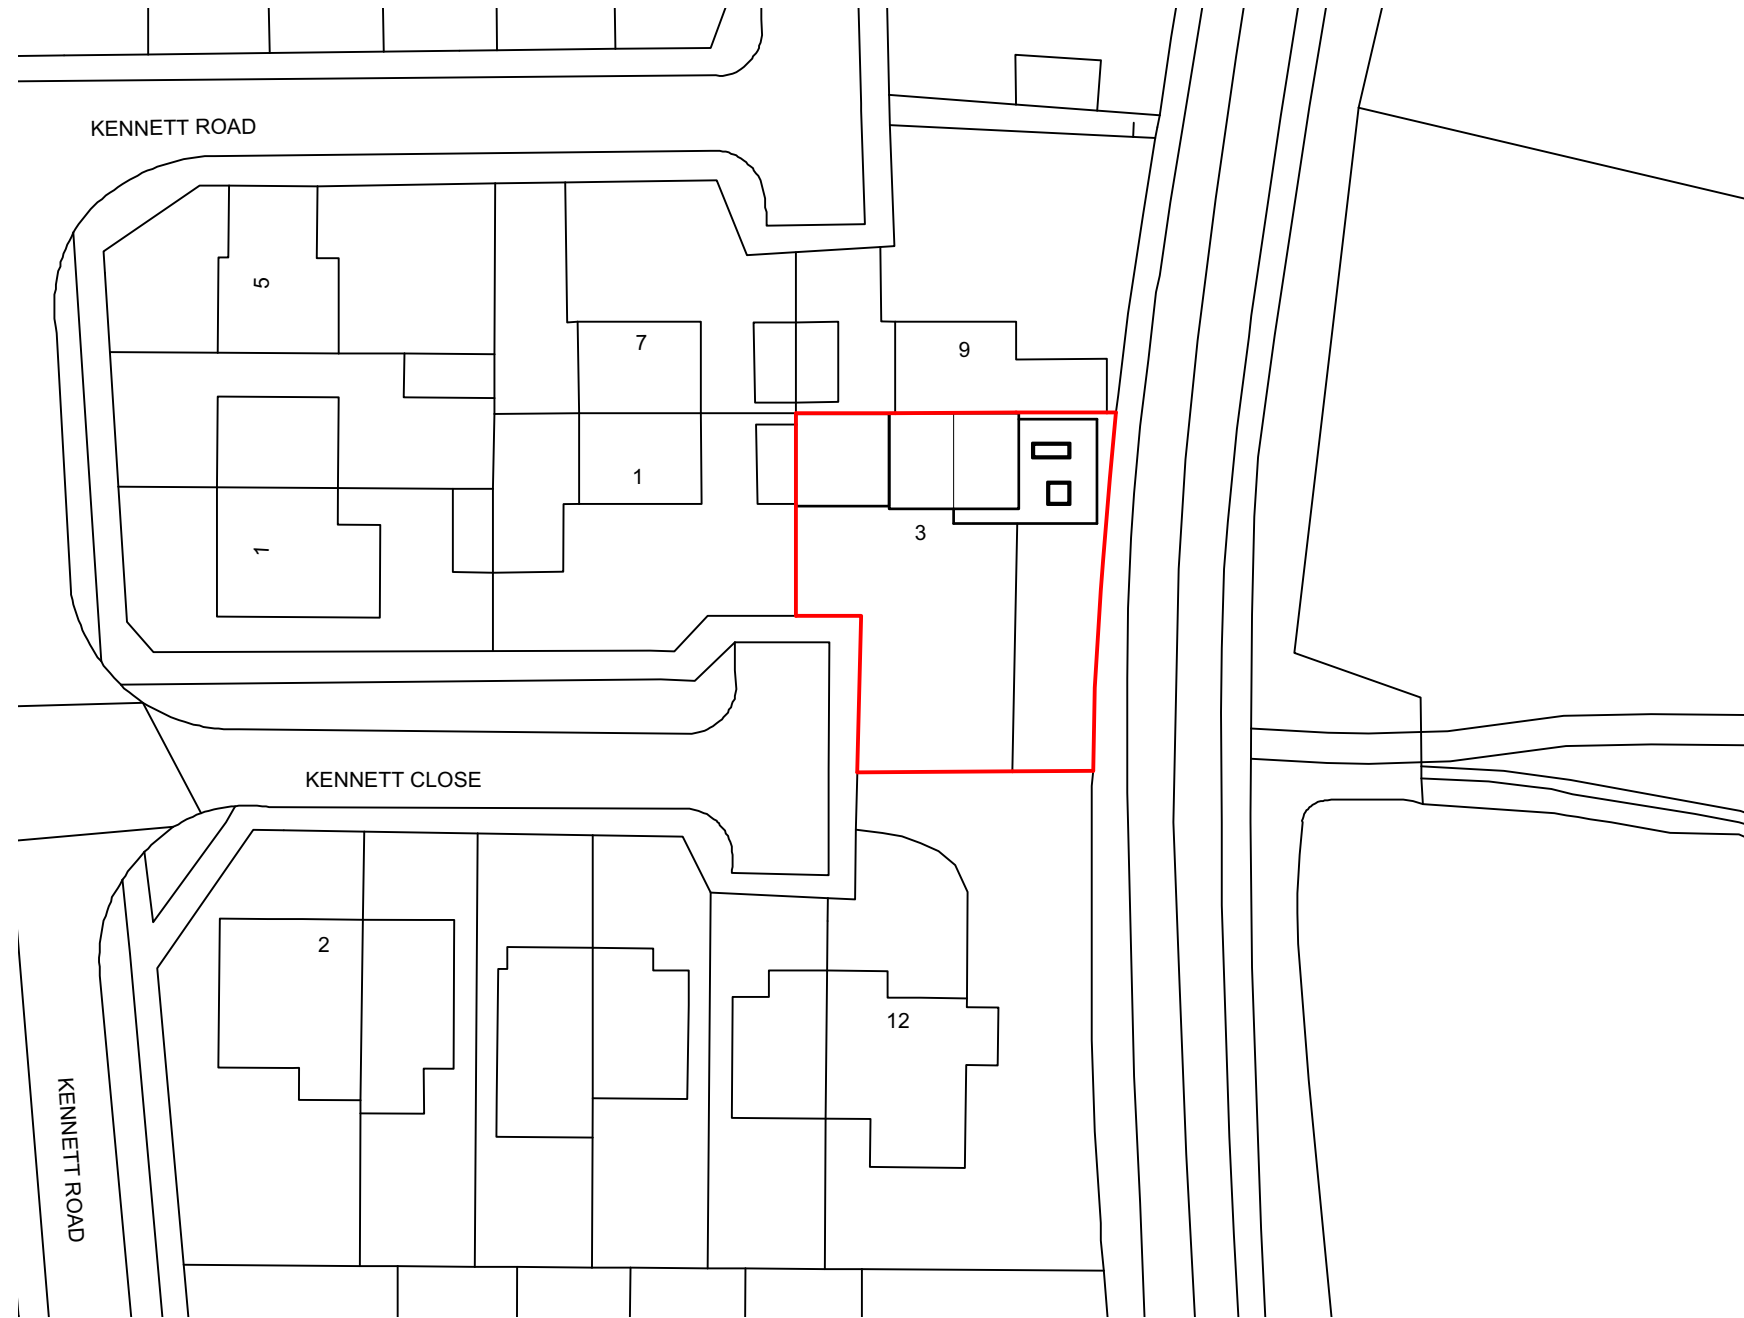

Project:

GREEN GABLES
3 KENNET CLOSE,
ROMSEY, SO51 5PR

Title:

PROPOSED BLOCK PLAN

Client:

MR & MRS BAKER

Date:

JANUARY 2024

Dwg No:

8247/P/101

Revision:

-

Scale:

SCALE @

1:500

Drawn:

PHB

Checked:

PHB

Status:

PLANNING

THE
Genesis Design
STUDIO

CHARTERED ARCHITECTS

MEAD MILL MILL LANE ROMSEY
HAMPSHIRE SO51 8EQ

T : (01794) 519333
F : (01794) 519666
E : mail@thegenesistudiostudio.com

© The Genesis Design Studio Ltd



This drawing is not to be scaled and all dimensions are to be checked on site