


JOHN PAGE ARCHITECT

27 Gloucester Road
Thornbury
Bristol BS35 1DJ

07713334659

johnpagearchitect@btinternet.com

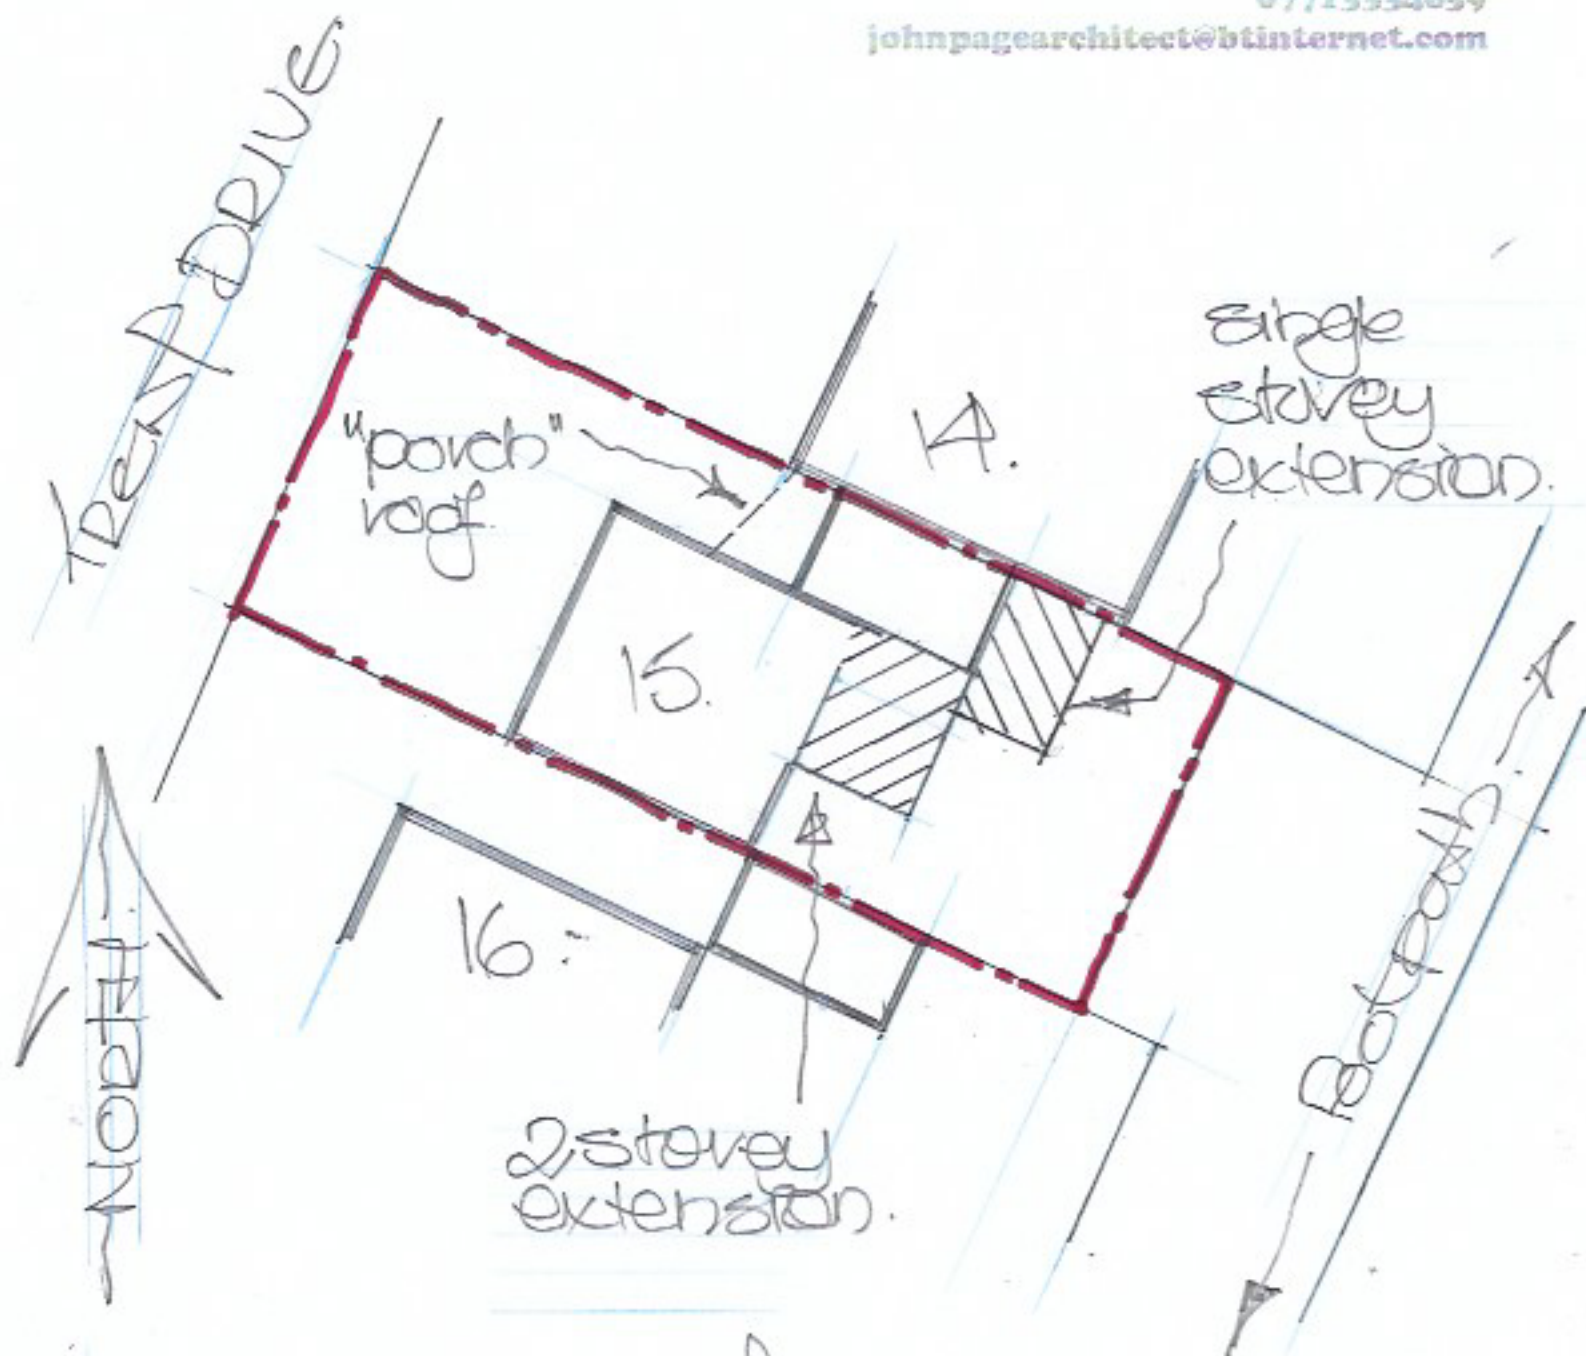

Block Plan for
15 TRENT DRIVE
THORNBURY.
BS 35 2XE.

John Page RIBA MCIAT
Chartered Architect

Scale 1:200 @ A4.
Dwg 2593 / Block.