

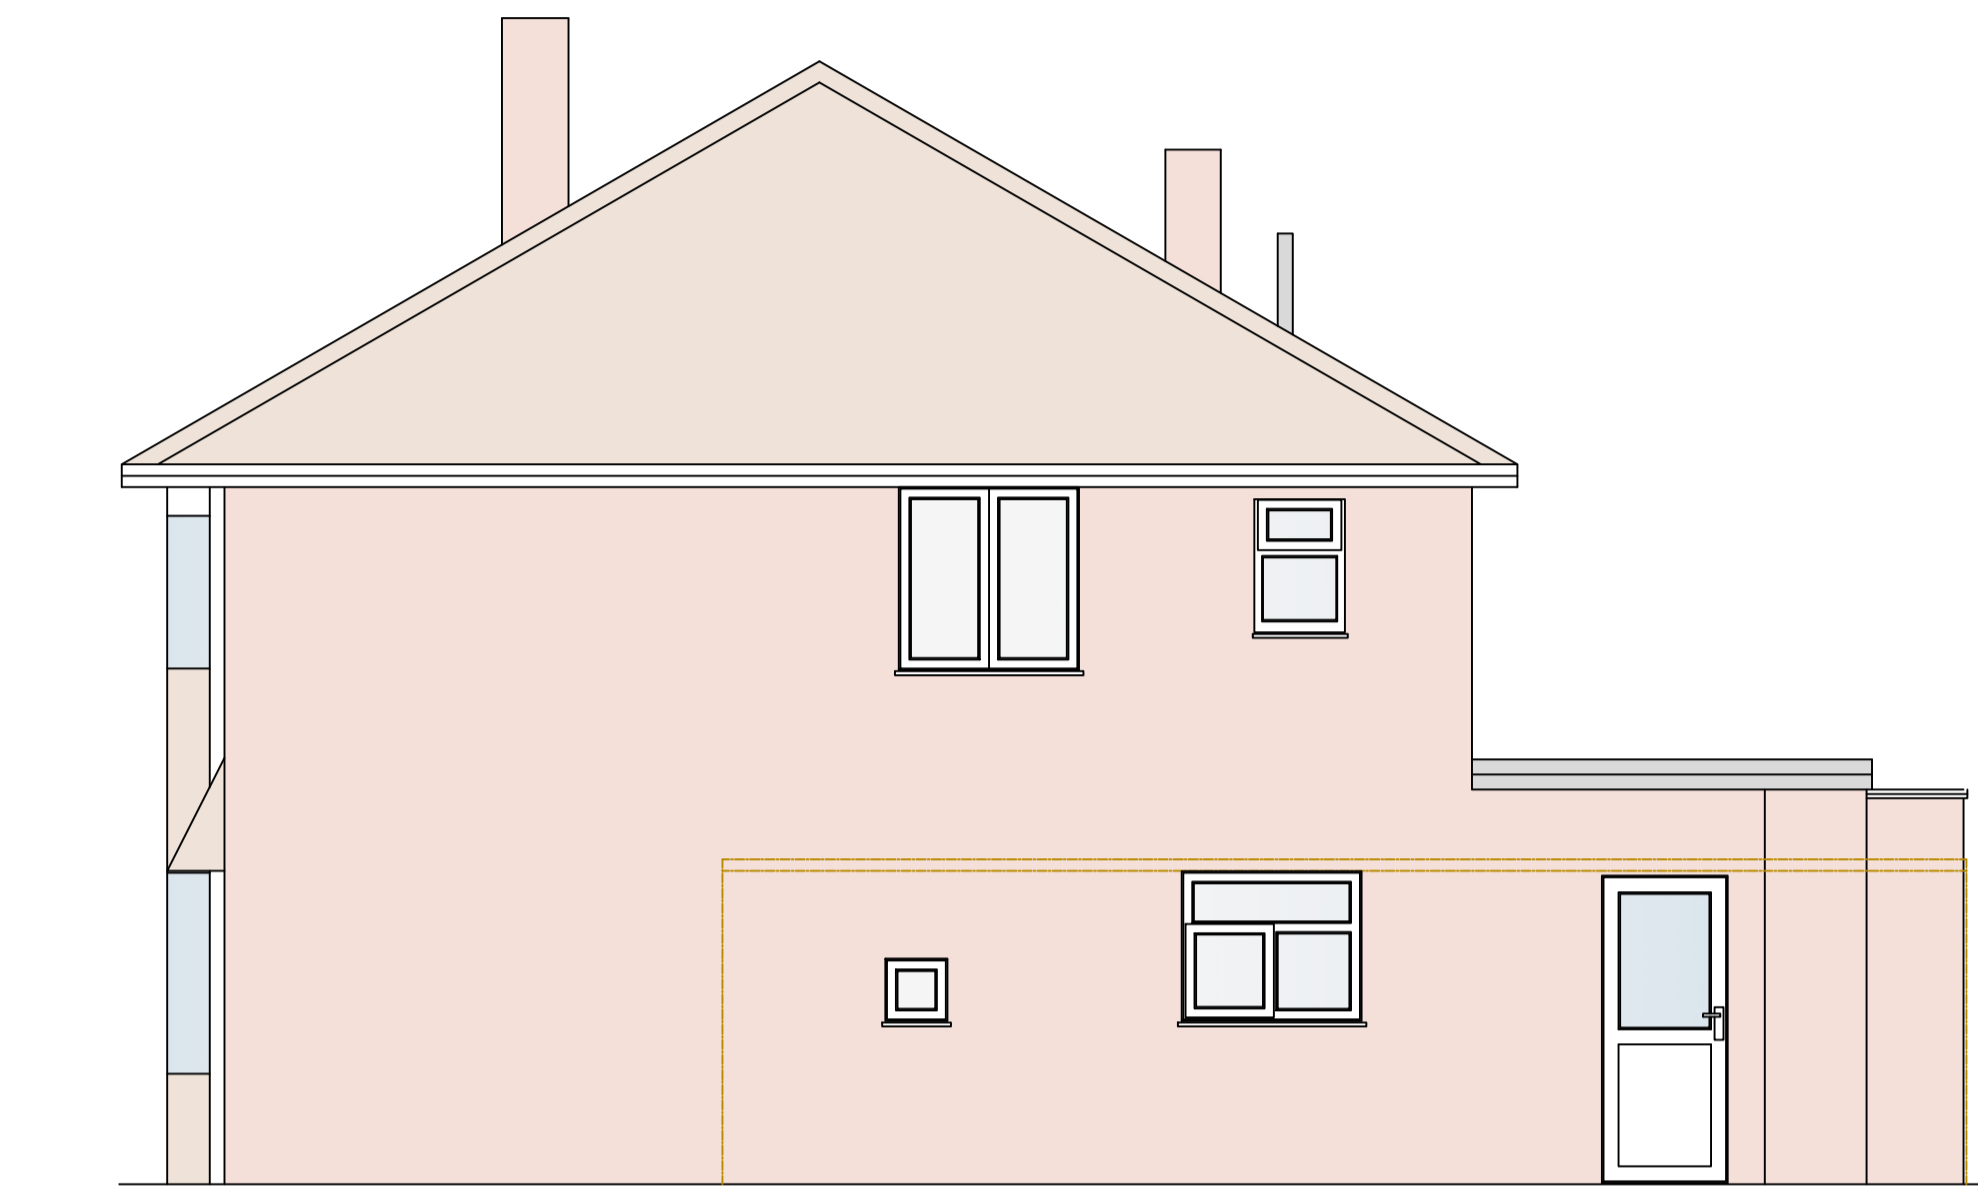



Existing Ground Floor Plan @ 1:50

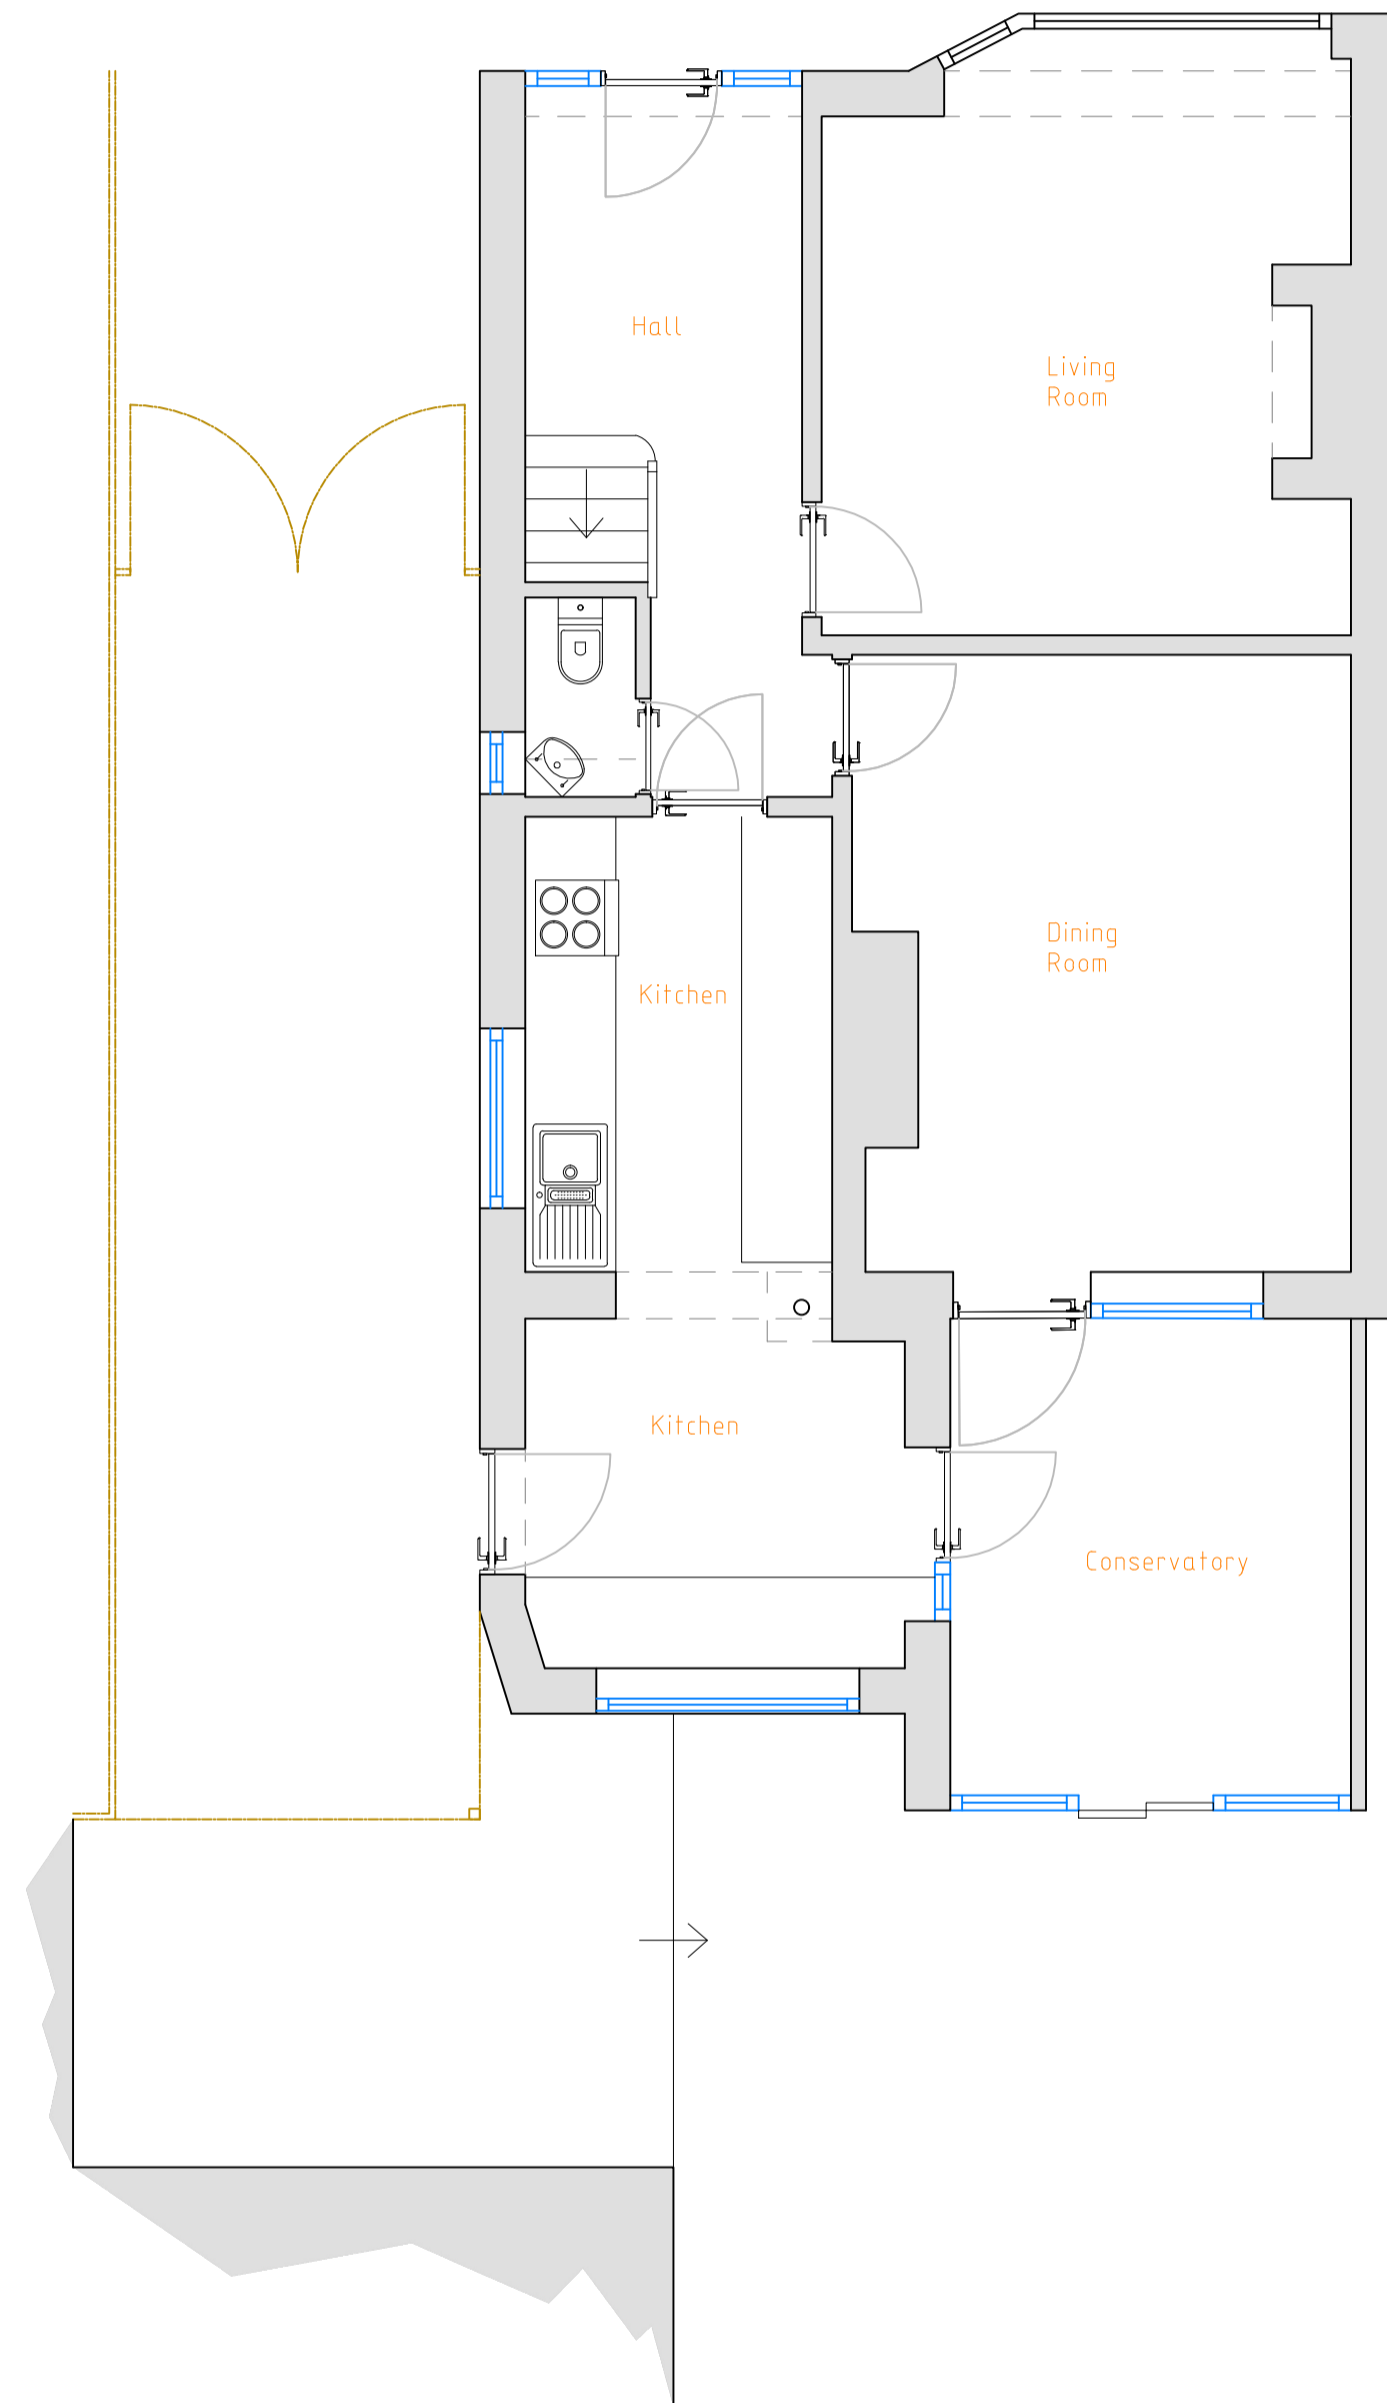


Existing Western Elevation @ 1:50

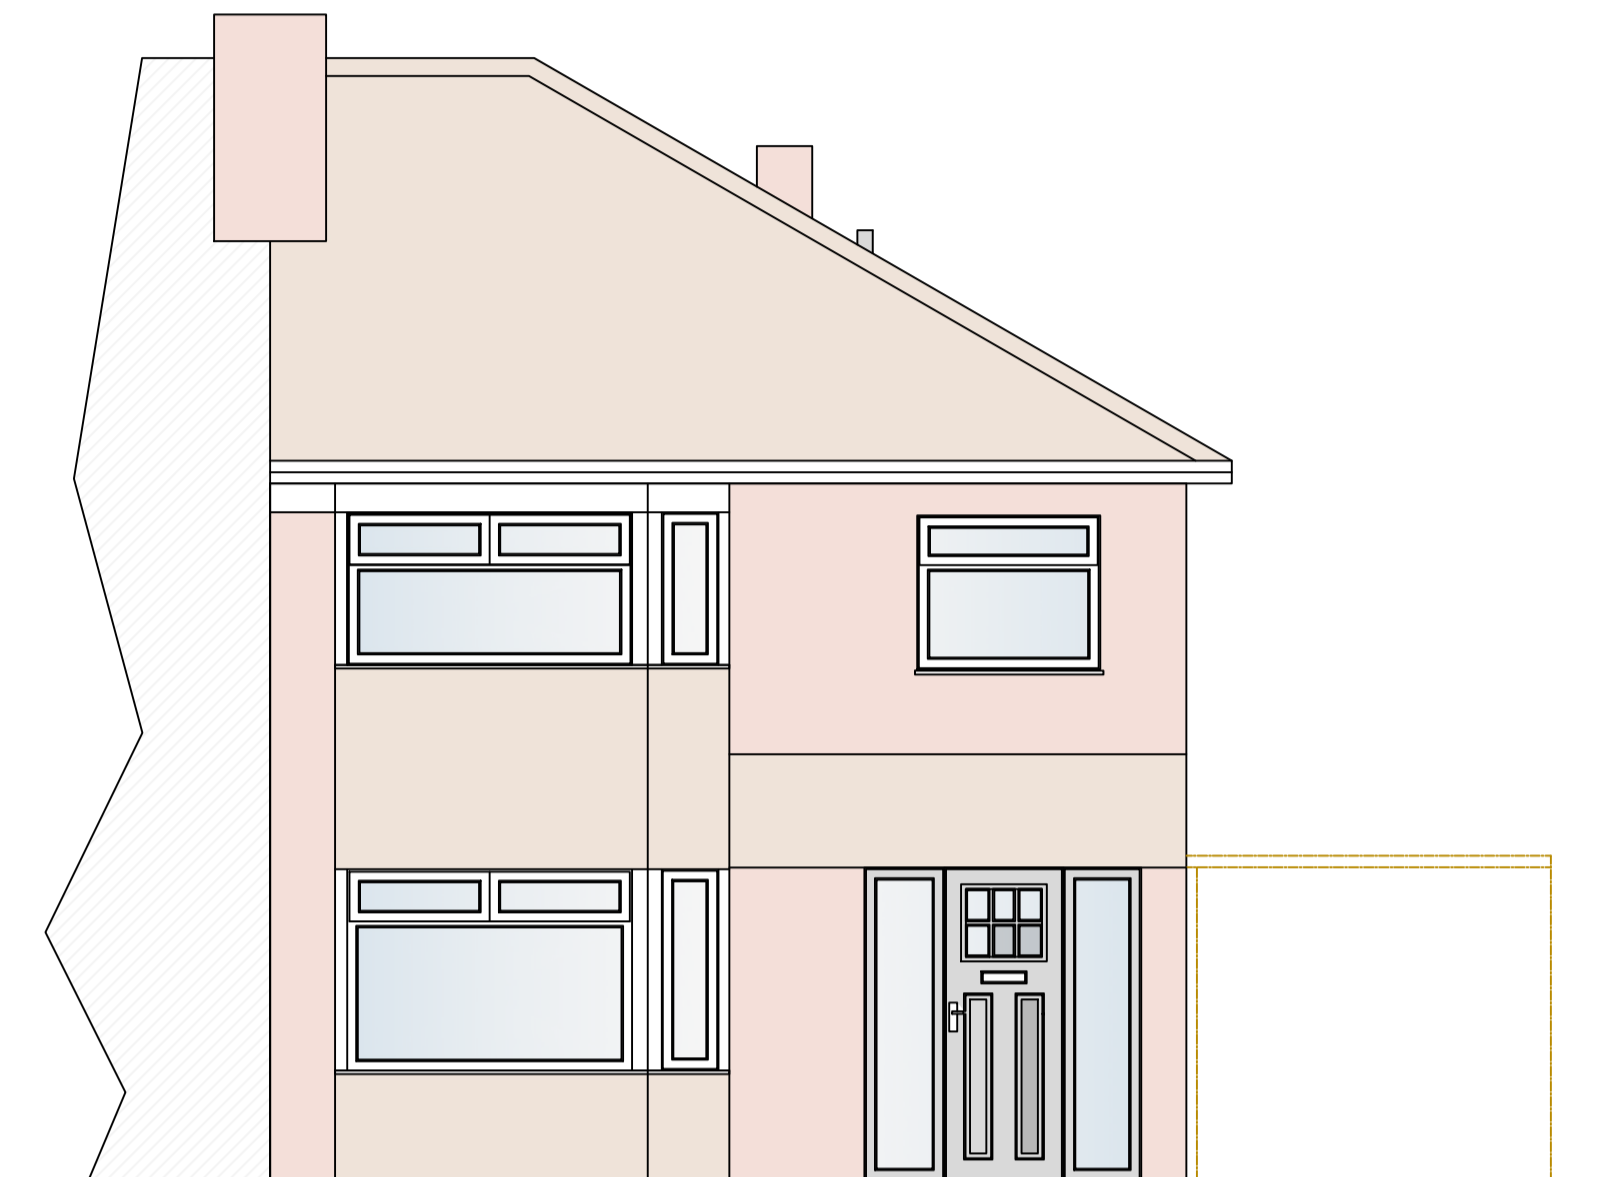

Existing Northern Elevation @ 1:50

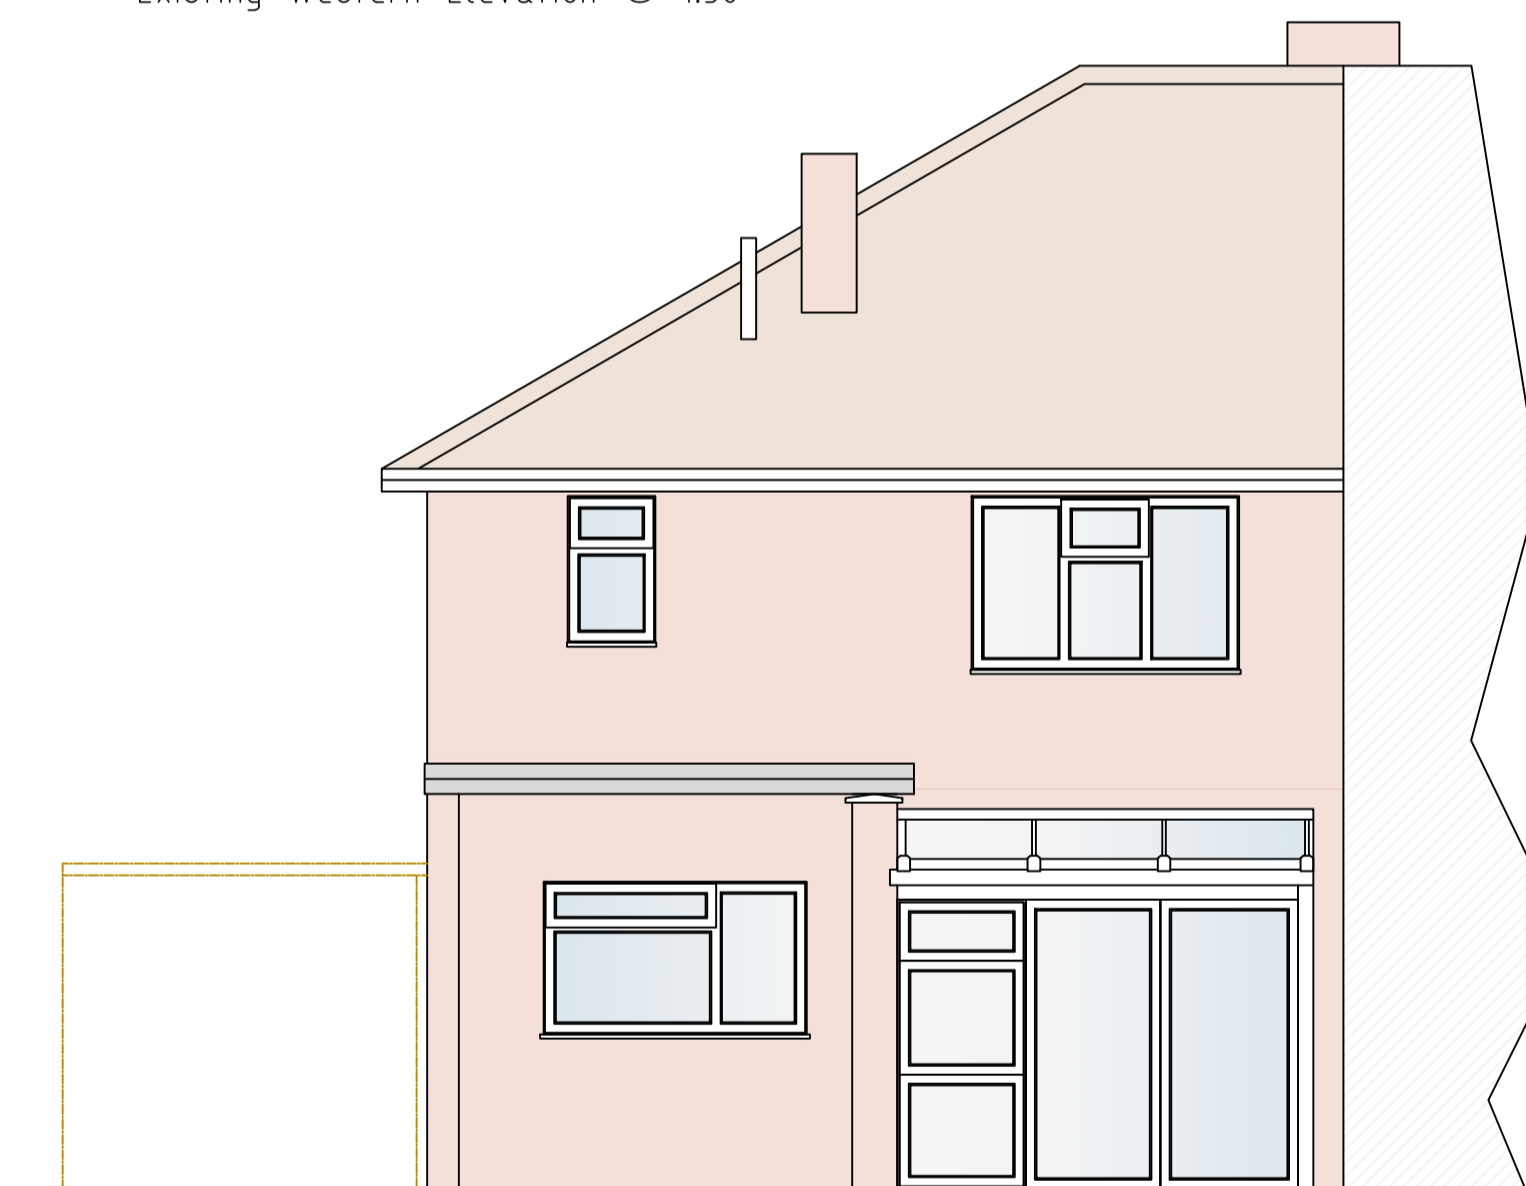

Existing Southern Elevation @ 1:50

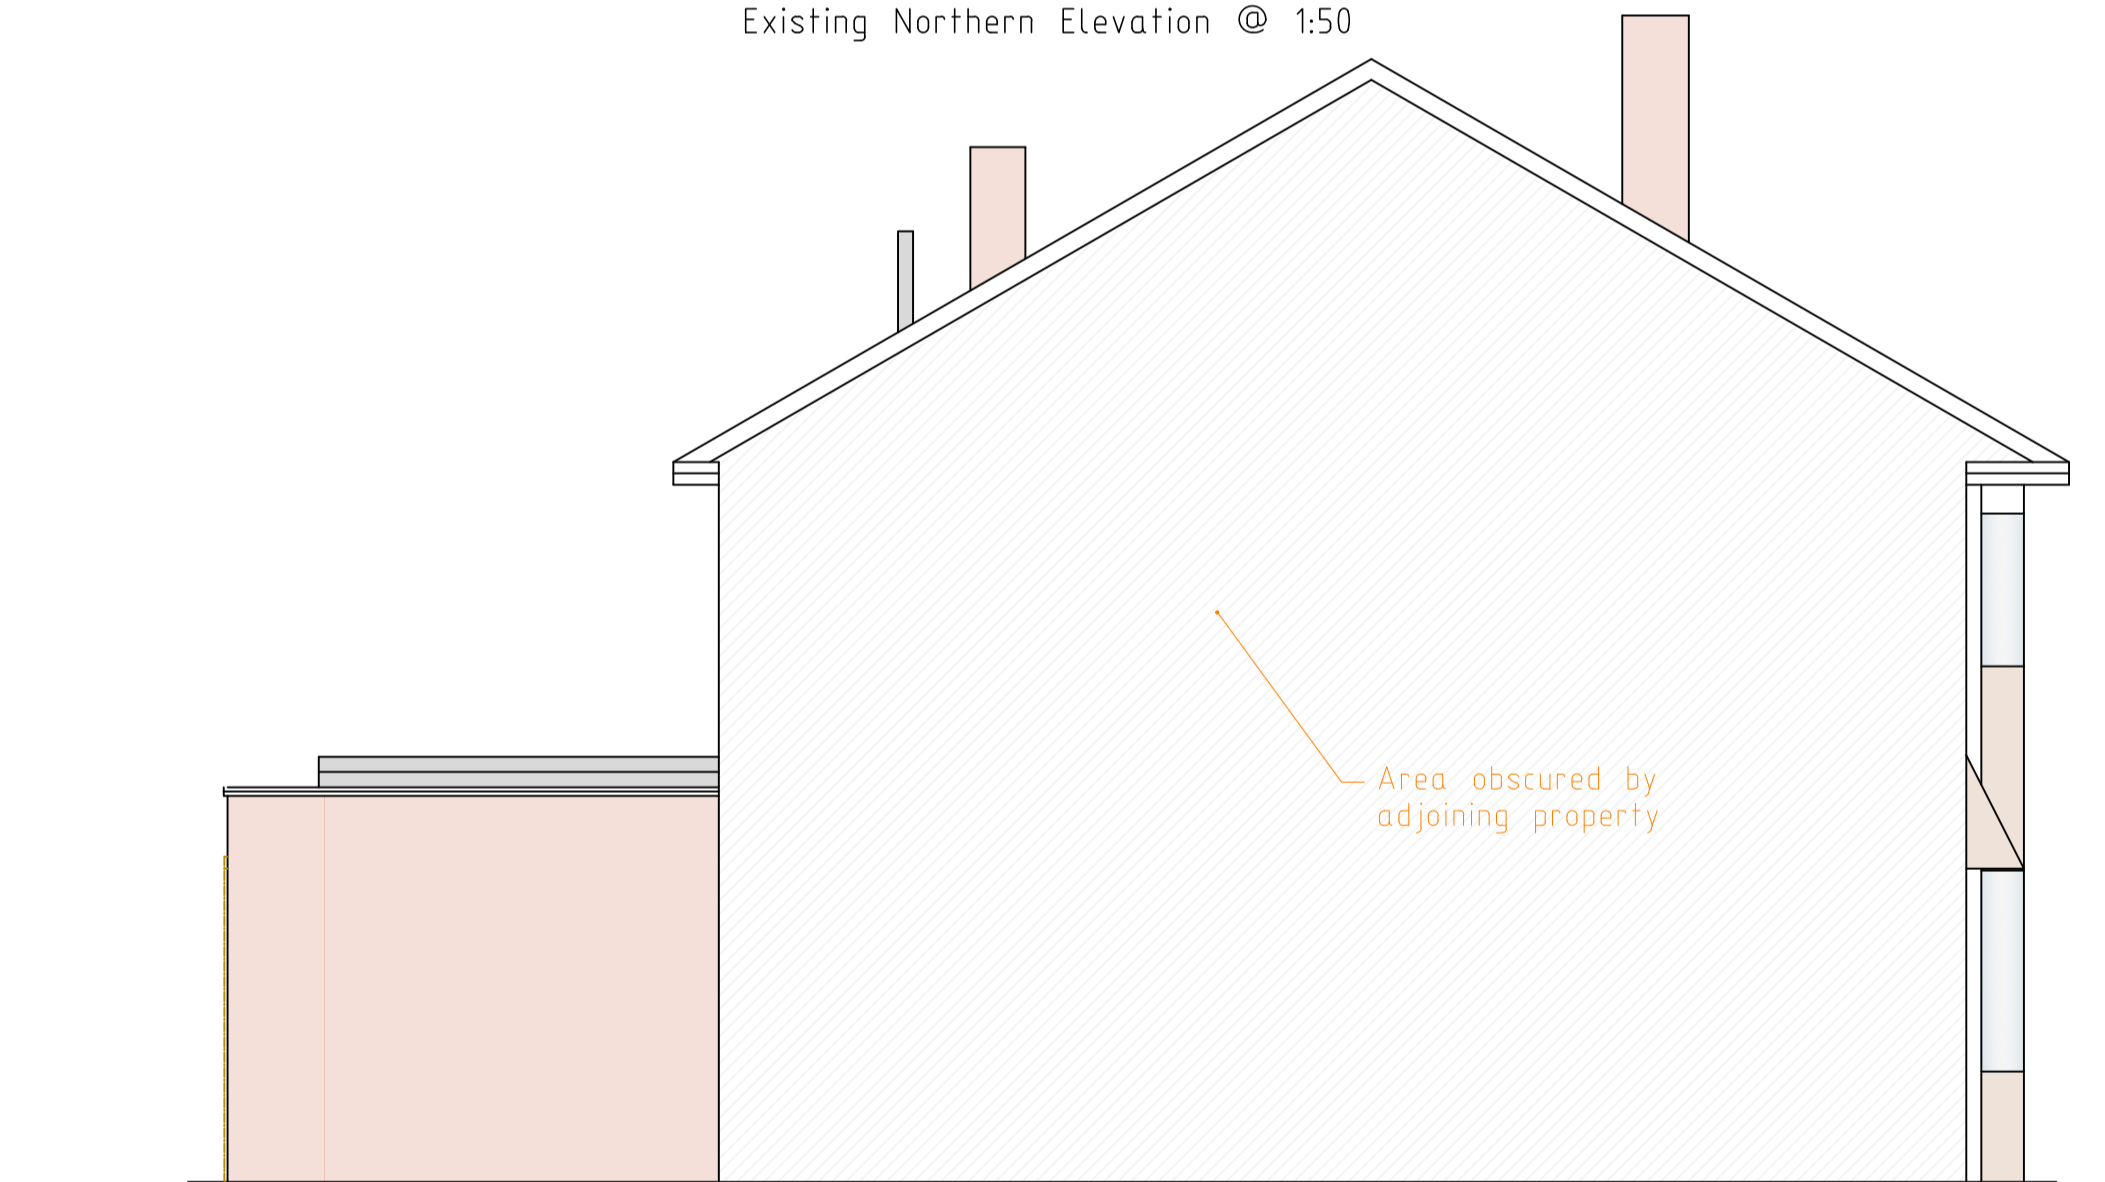

Existing Eastern Elevation @ 1:50