



Proposed Ground Floor Plan @ 1:50

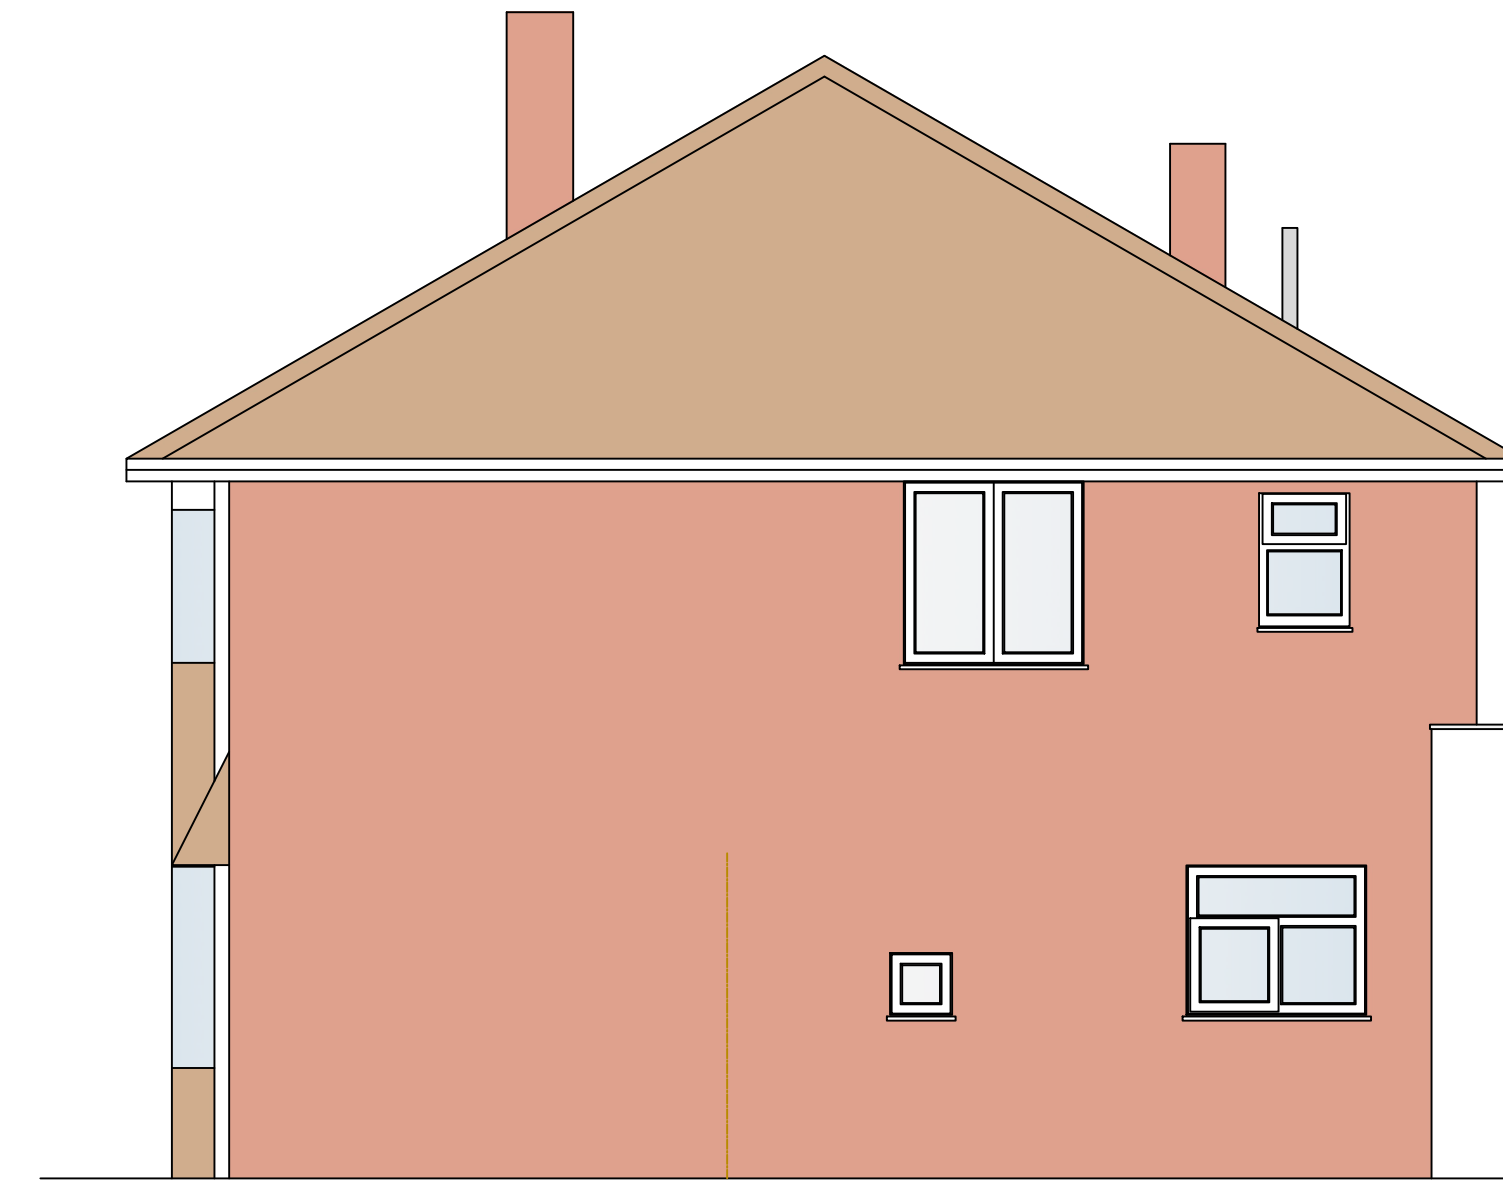


Proposed Western Elevation @ 1:50

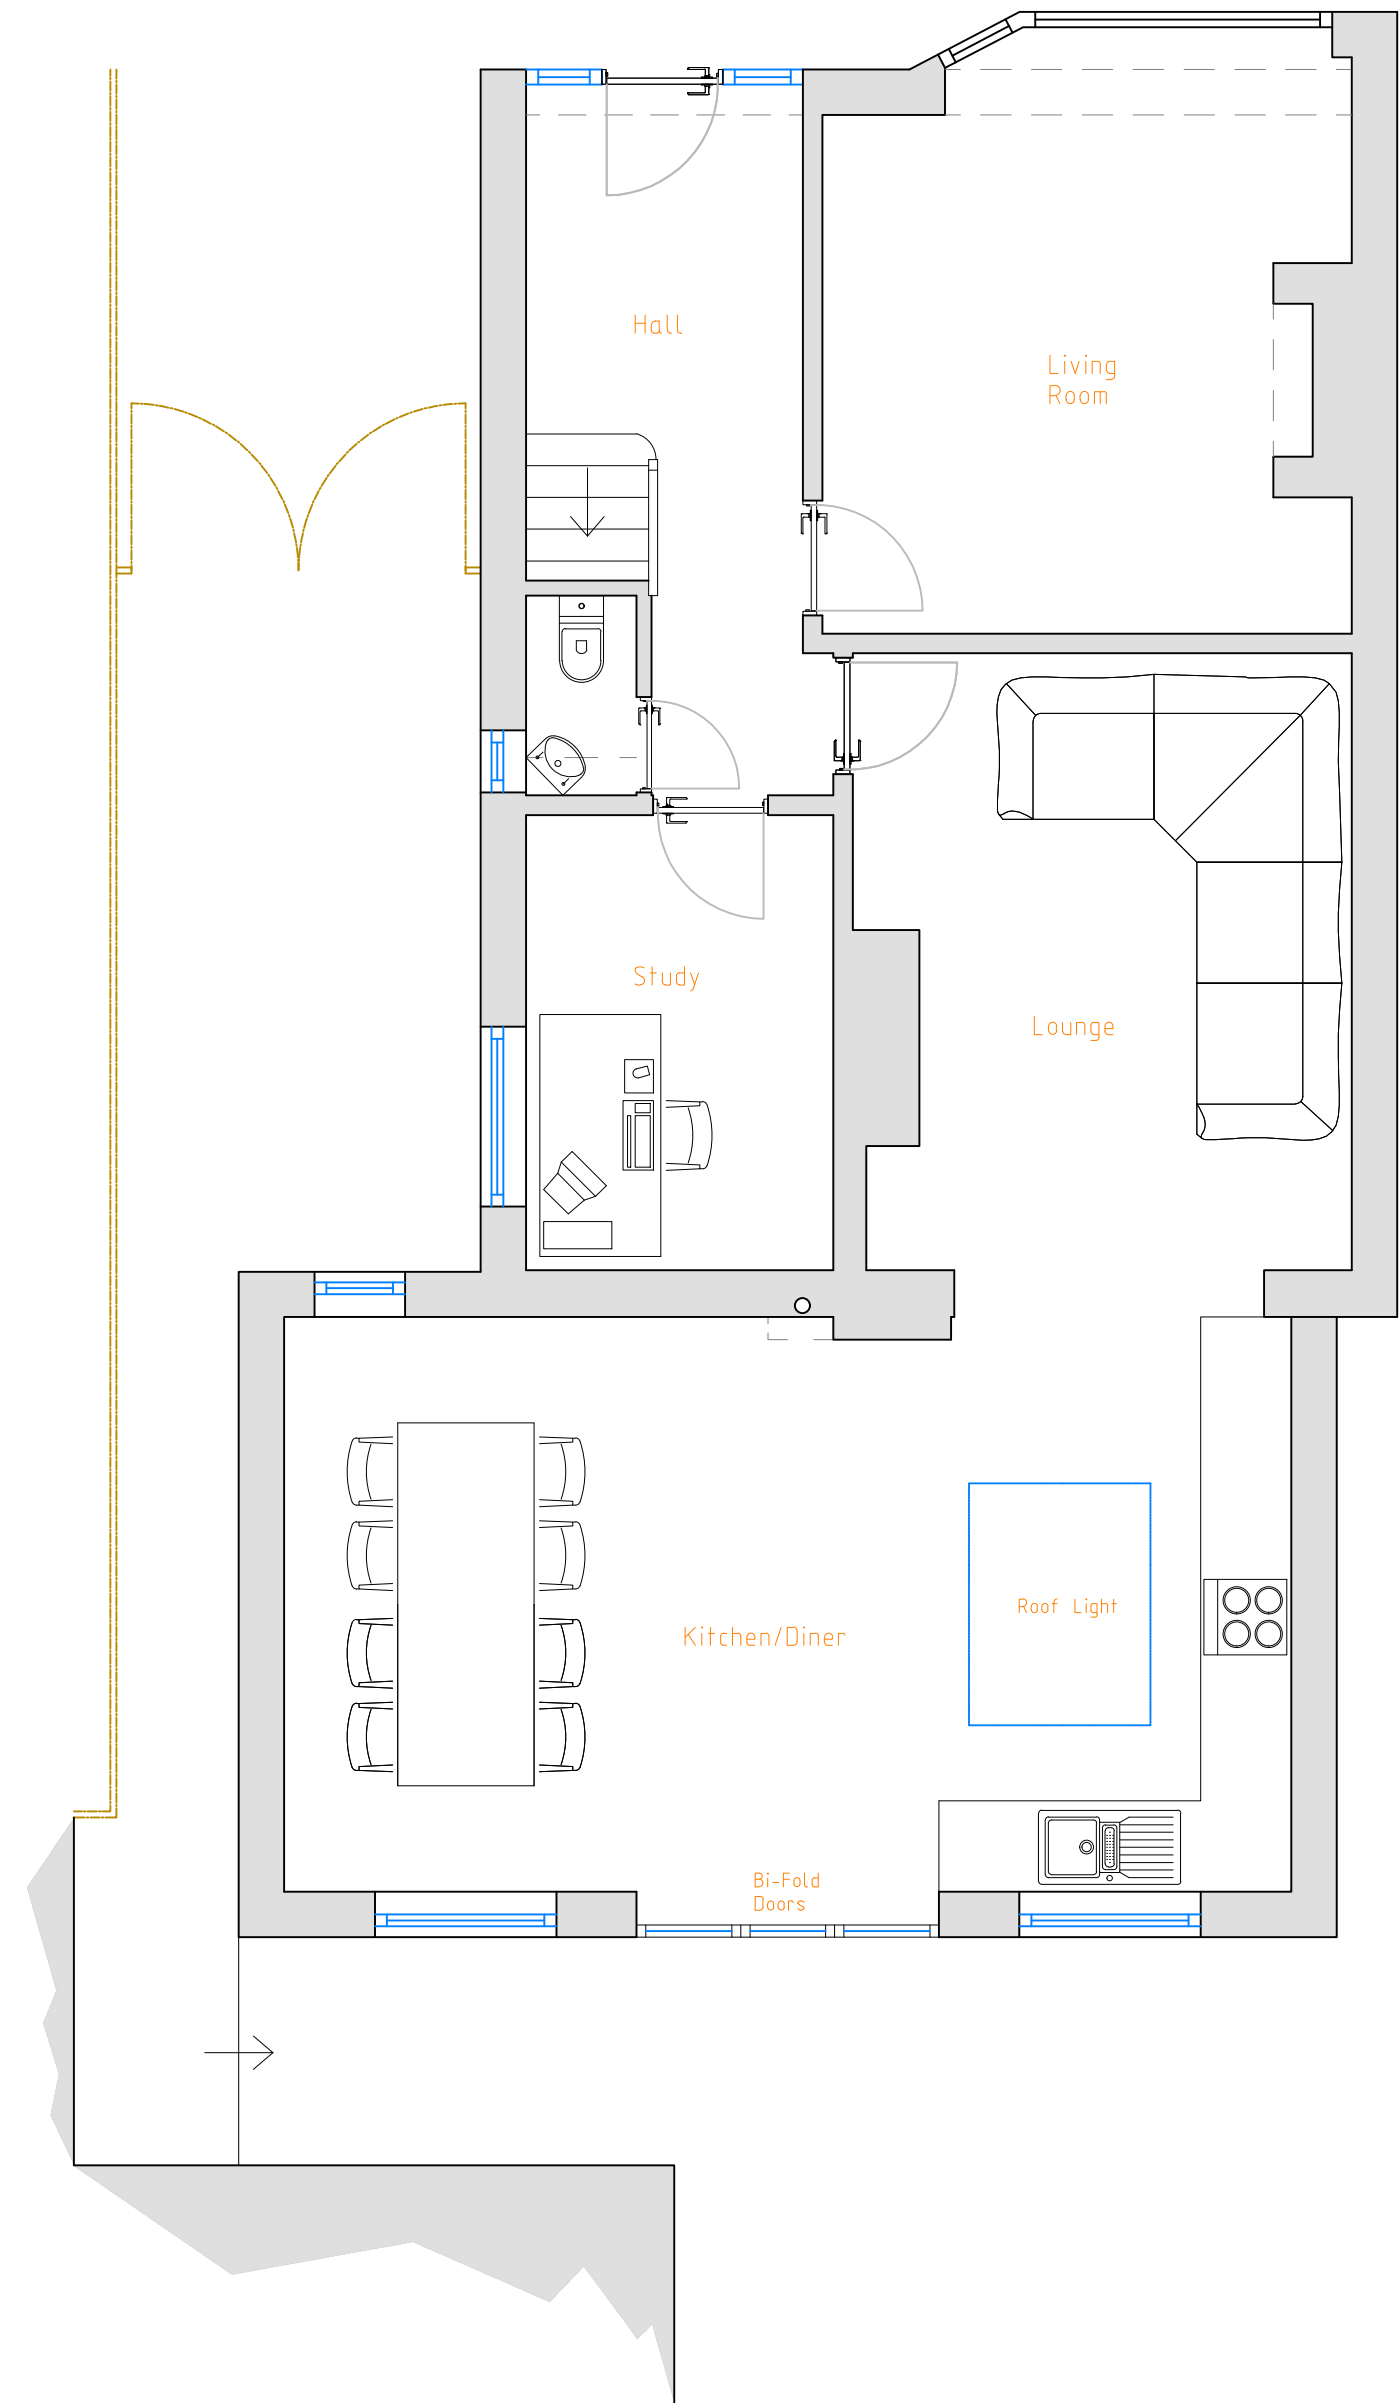

Proposed Northern Elevation @ 1:50



Proposed Southern Elevation @ 1:50

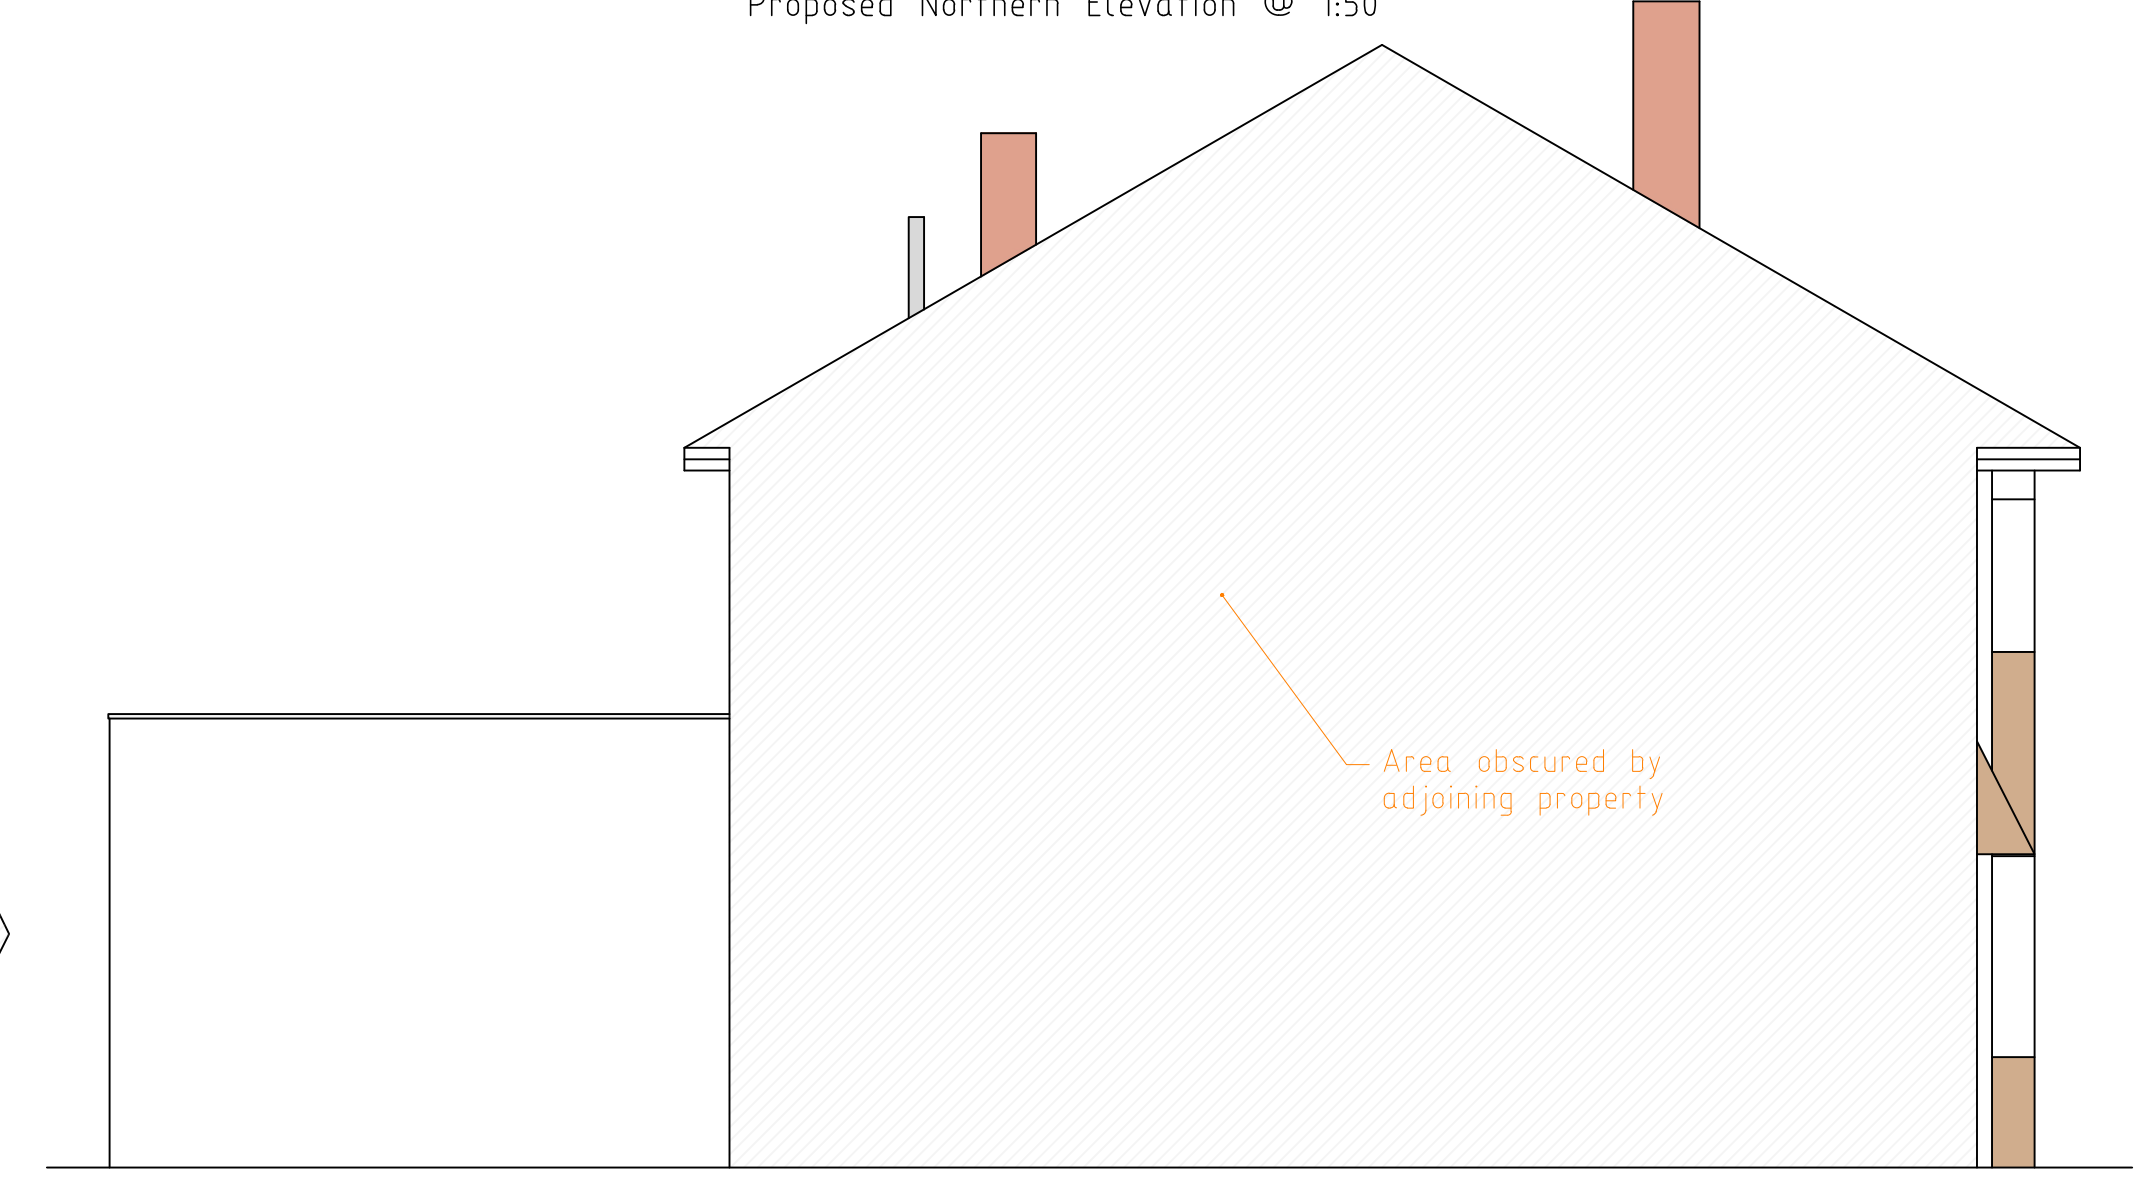

Proposed Eastern Elevation @ 1:50