


General Notes:

1. PLEASE DO NOT SCALE FROM DRAWINGS.
2. Areas are approximate and indicative only.
3. Drawings to be used for planning purpose only.
4. All dimensions should be checked and confirmed on site.


© Information contained within this drawing is the sole copyright of TPD Associates Ltd and is not to be reproduced without their express permission.
 This document must not be copied without written permission and the contents must not be imparted to a third party nor be used for any unauthorised purpose.

Revision


Date By

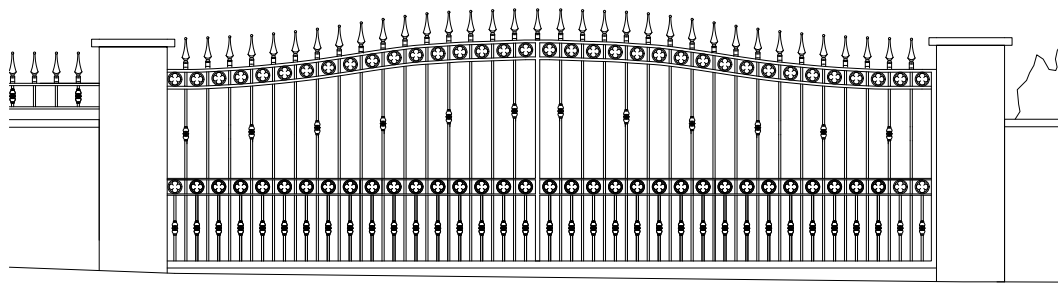


PROPOSED VEHICLE ACCESS GATE 1 (1:50 @ A3)

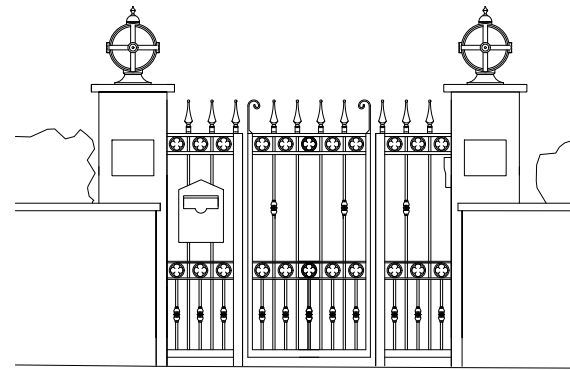


PROPOSED PEDESTRIAN GATE (1:50 @ A3)

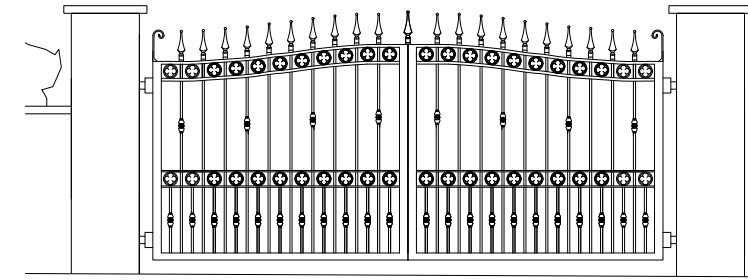

PROPOSED VEHICLE ACCESS GATE 2 (1:50 @ A3)

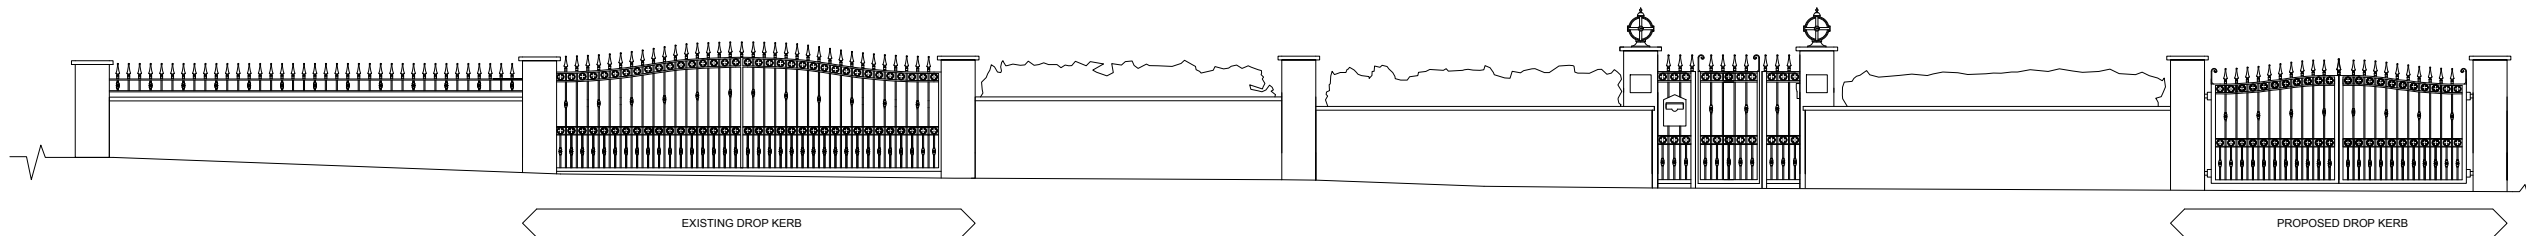

PROPOSED ELEVATION

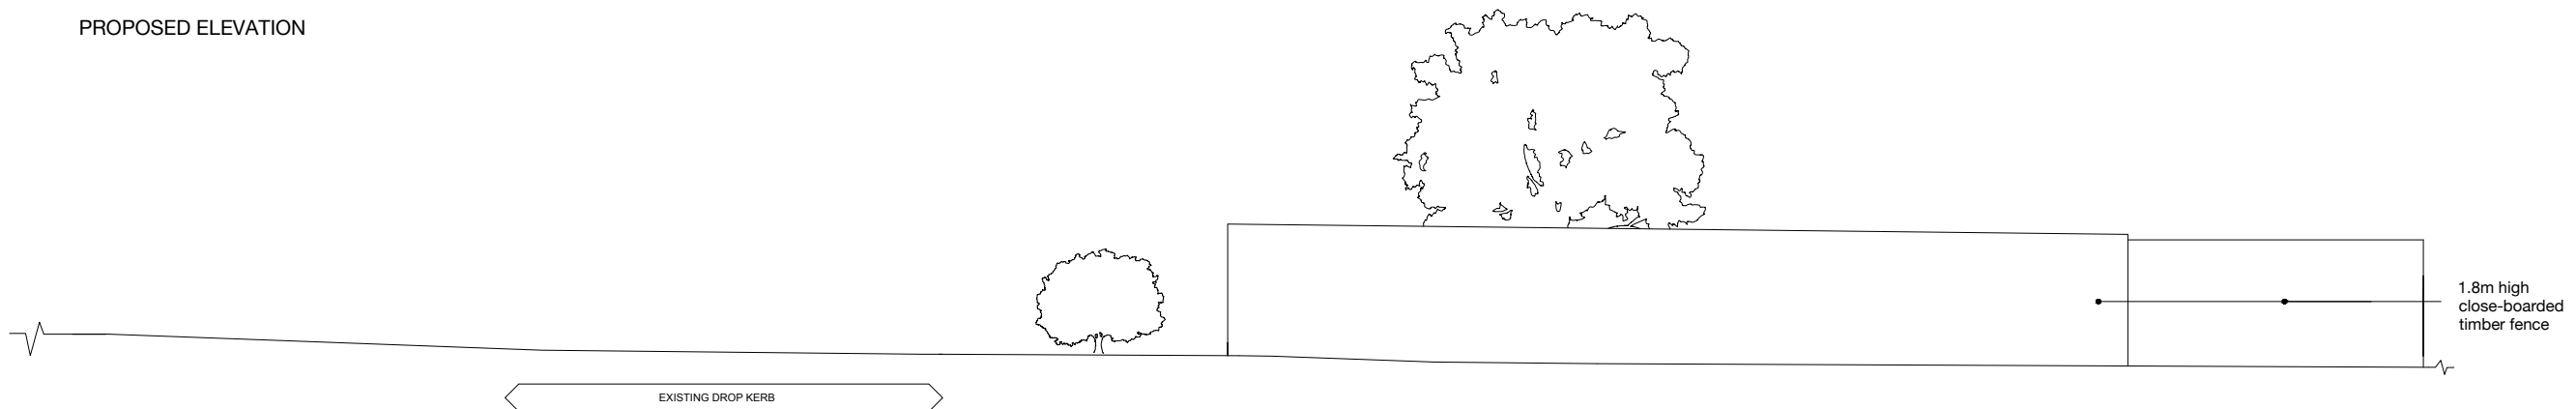

EXISTING ELEVATION



Site: 82A Tom's Lane, Kings Langley, WD4 8NL
 Title: **Existing & Proposed Elevation** Date: Jan 2024
 Drg No: **24/233/03** Scale: 1:100 @ A3 Revision: -



t: 020 8191 0480
 e: info@townplanningdesign.co.uk
 w: www.townplanningdesign.co.uk

TPD Associates Ltd. Company no: 14792600
 Registered office: Crown House, 27 Old Gloucester Street, London WC1N 3AX