


1 EXISTING CROSS SECTION  
1:200

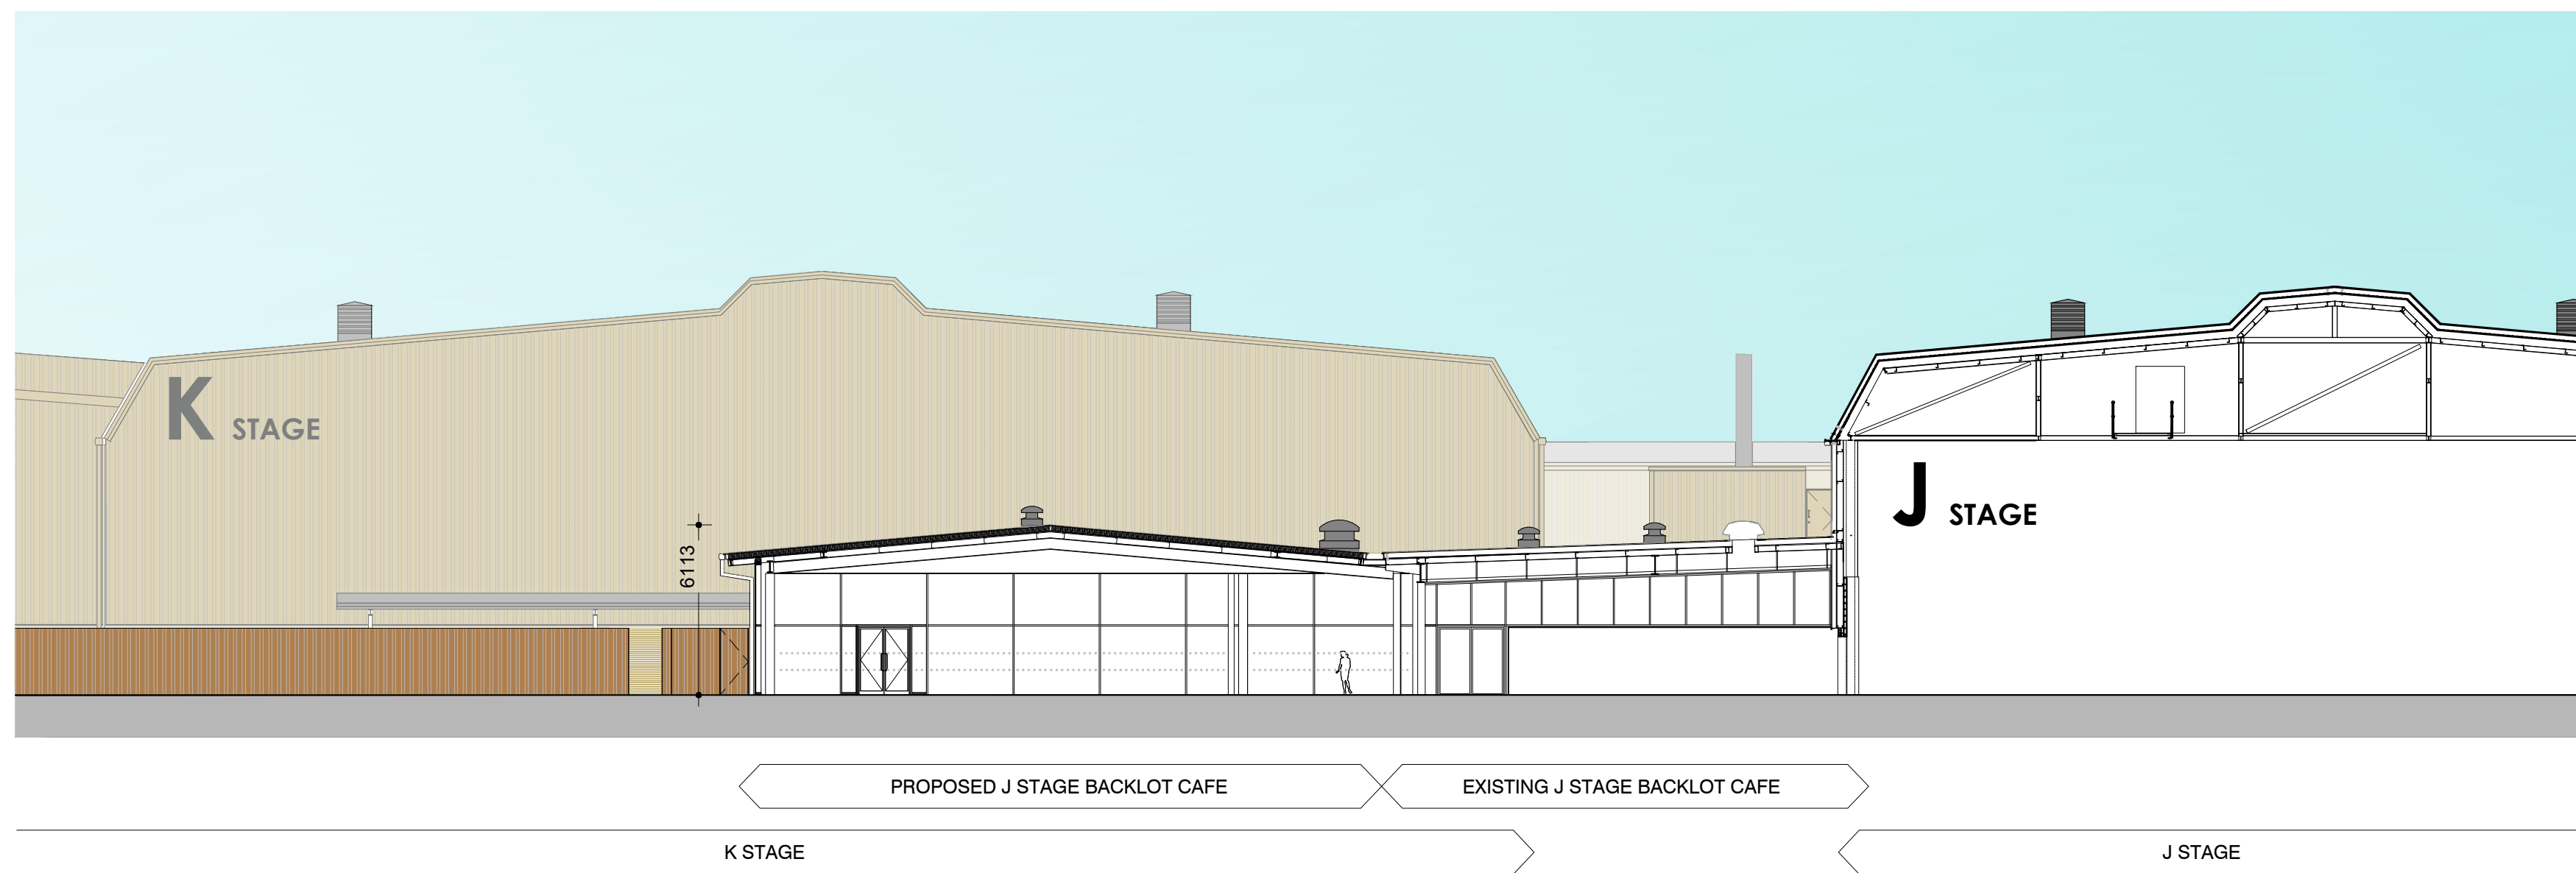

2 PROPOSED CROSS SECTION  
1:200

## J STAGE BACKLOT CAFE EXTENSION

## EXISTING AND PROPOSED SECTION



Drawn By:	Checked By:	Authorised By:	Issue Status:	Revision By:	Rev Auth By:	1 Castle Yard Richmond London TW10 6TF
PQ	ES	SMC	PLANNING			t: +44 (0) 20 8332 3900
Date	Scale	Drawing No.		Revision date:	Rev	email: info@mydn-a.com
01/02/2024	1 : 200@A1	1442-PL-019				www.mydn-a.com