



VERTICAL SECTION
1:10 SCALE


NOTE - The drawing is indicative only. All dimensions have been taken from manufacturer's details

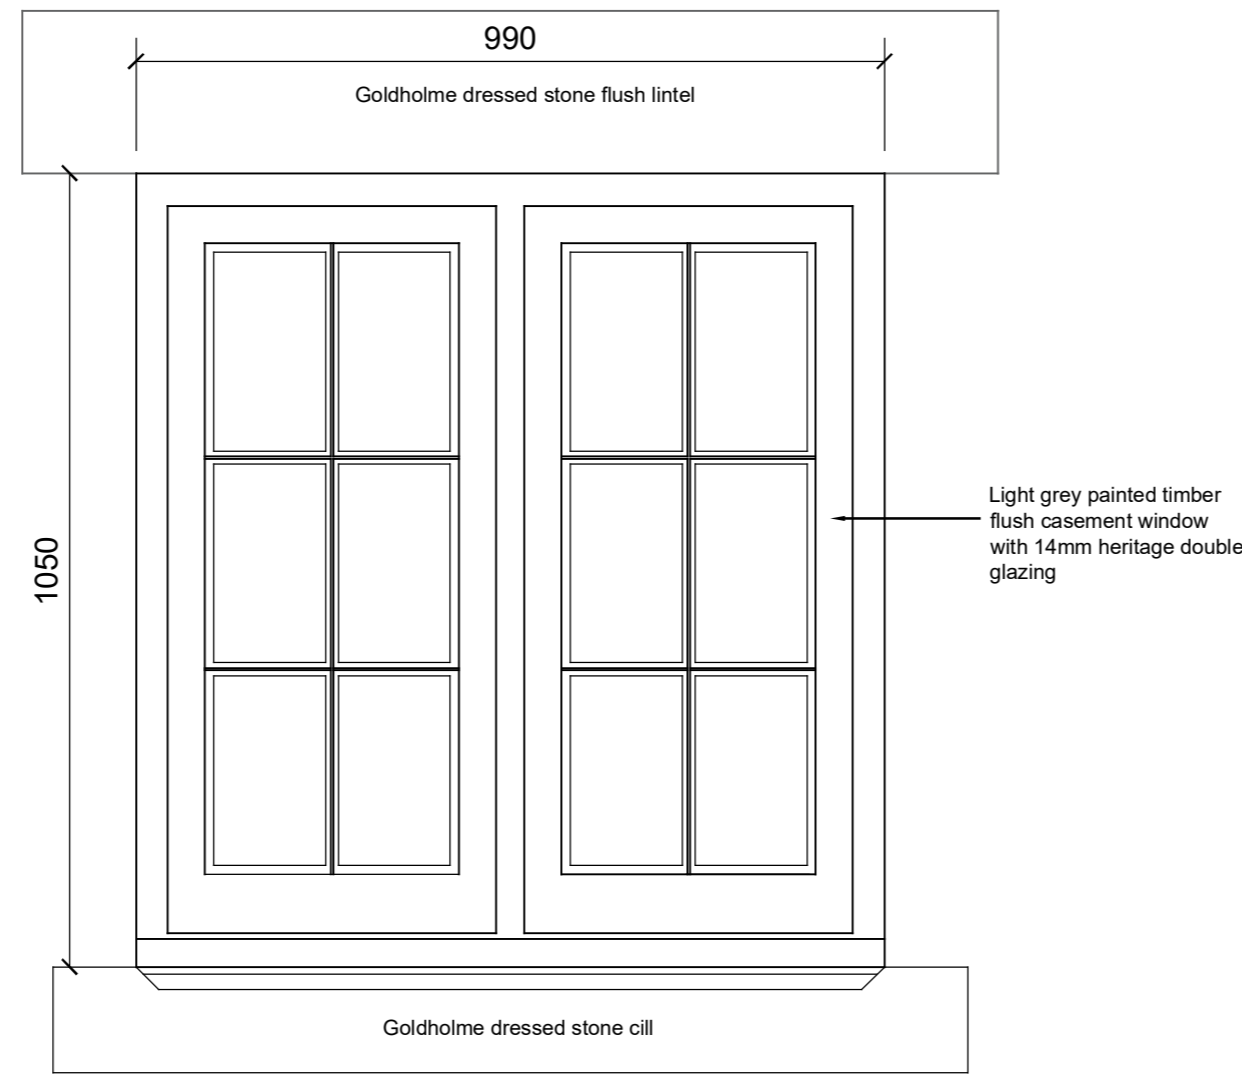


EXTERNAL ELEVATION
1:10 SCALE

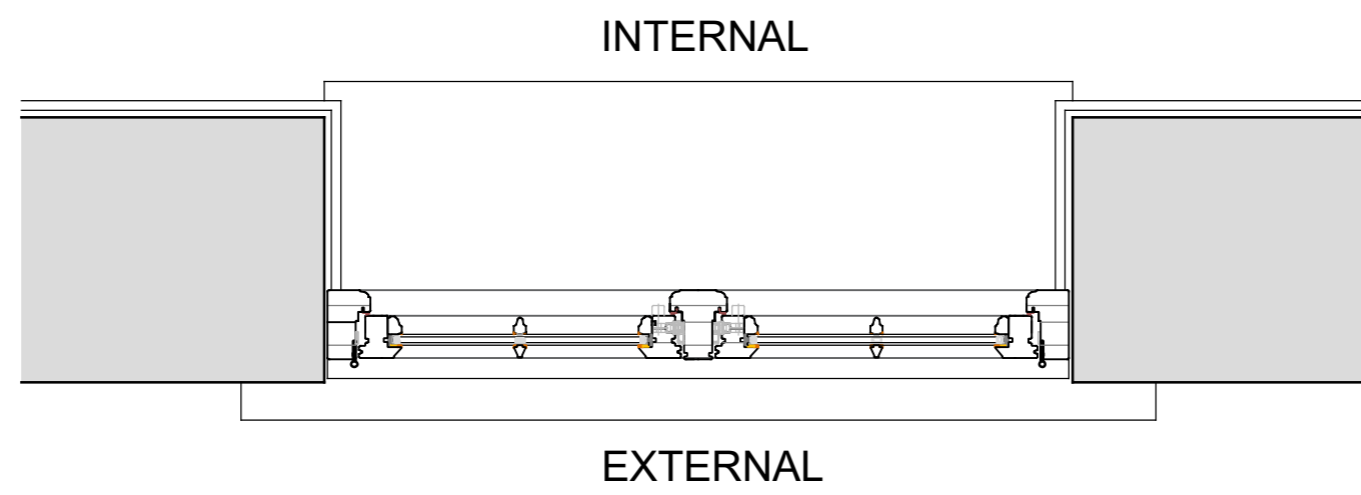


HORIZONTAL PLAN
1:10 SCALE

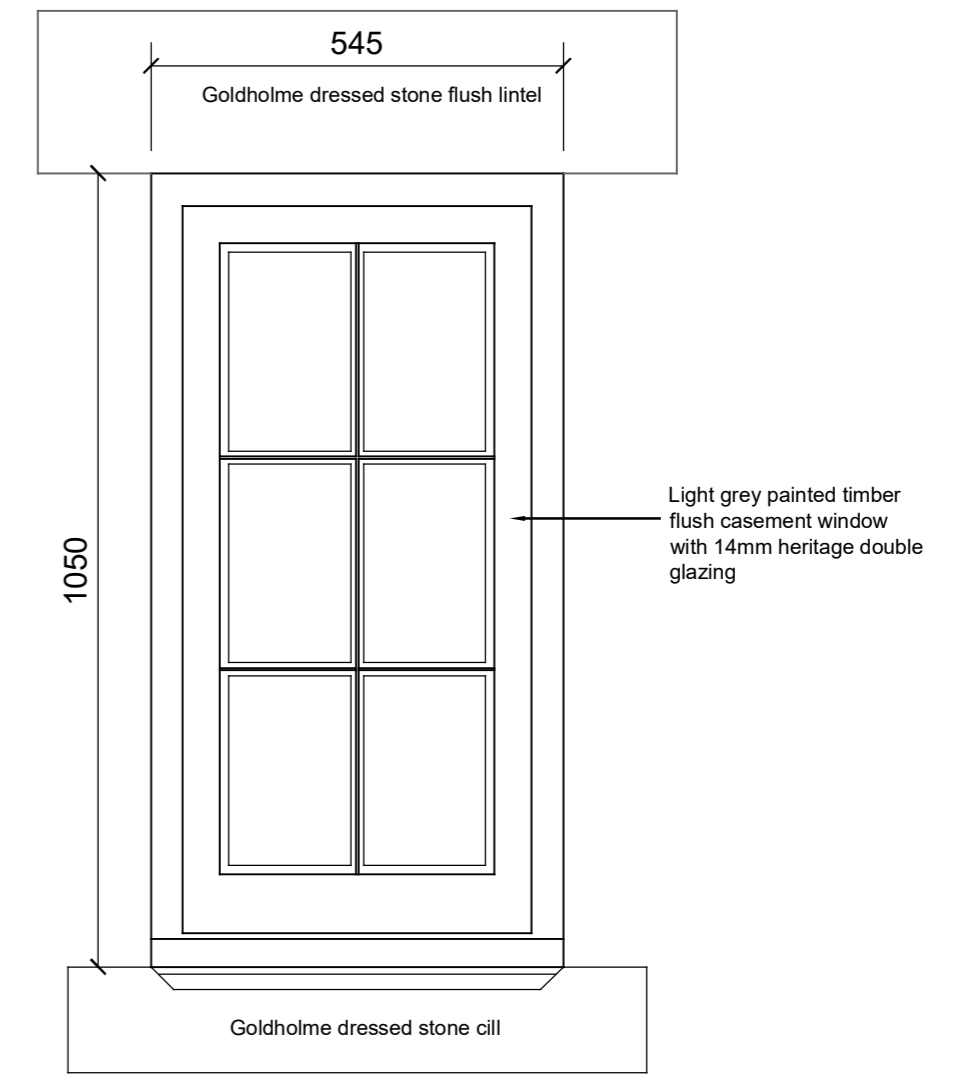

EXTERNAL ELEVATION
1:10 SCALE

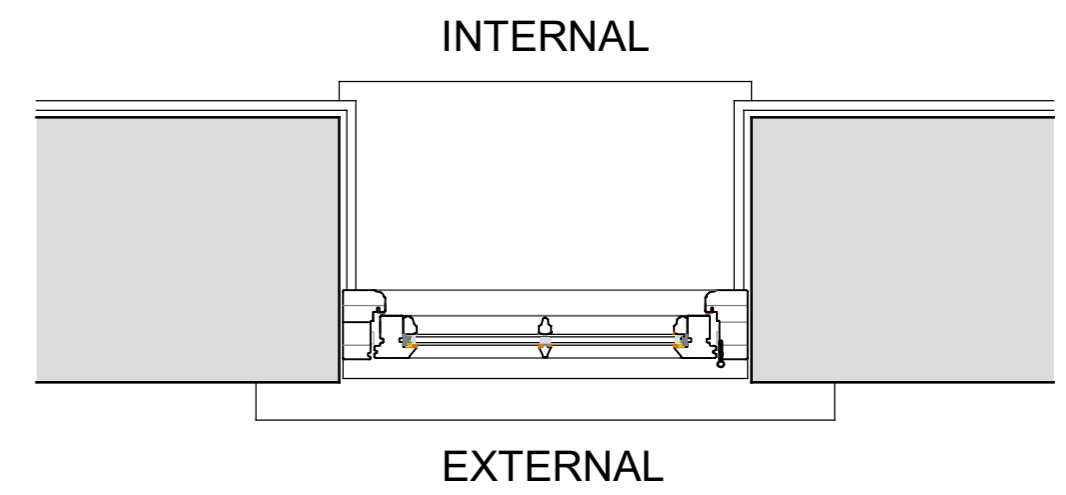


HORIZONTAL PLAN
1:10 SCALE

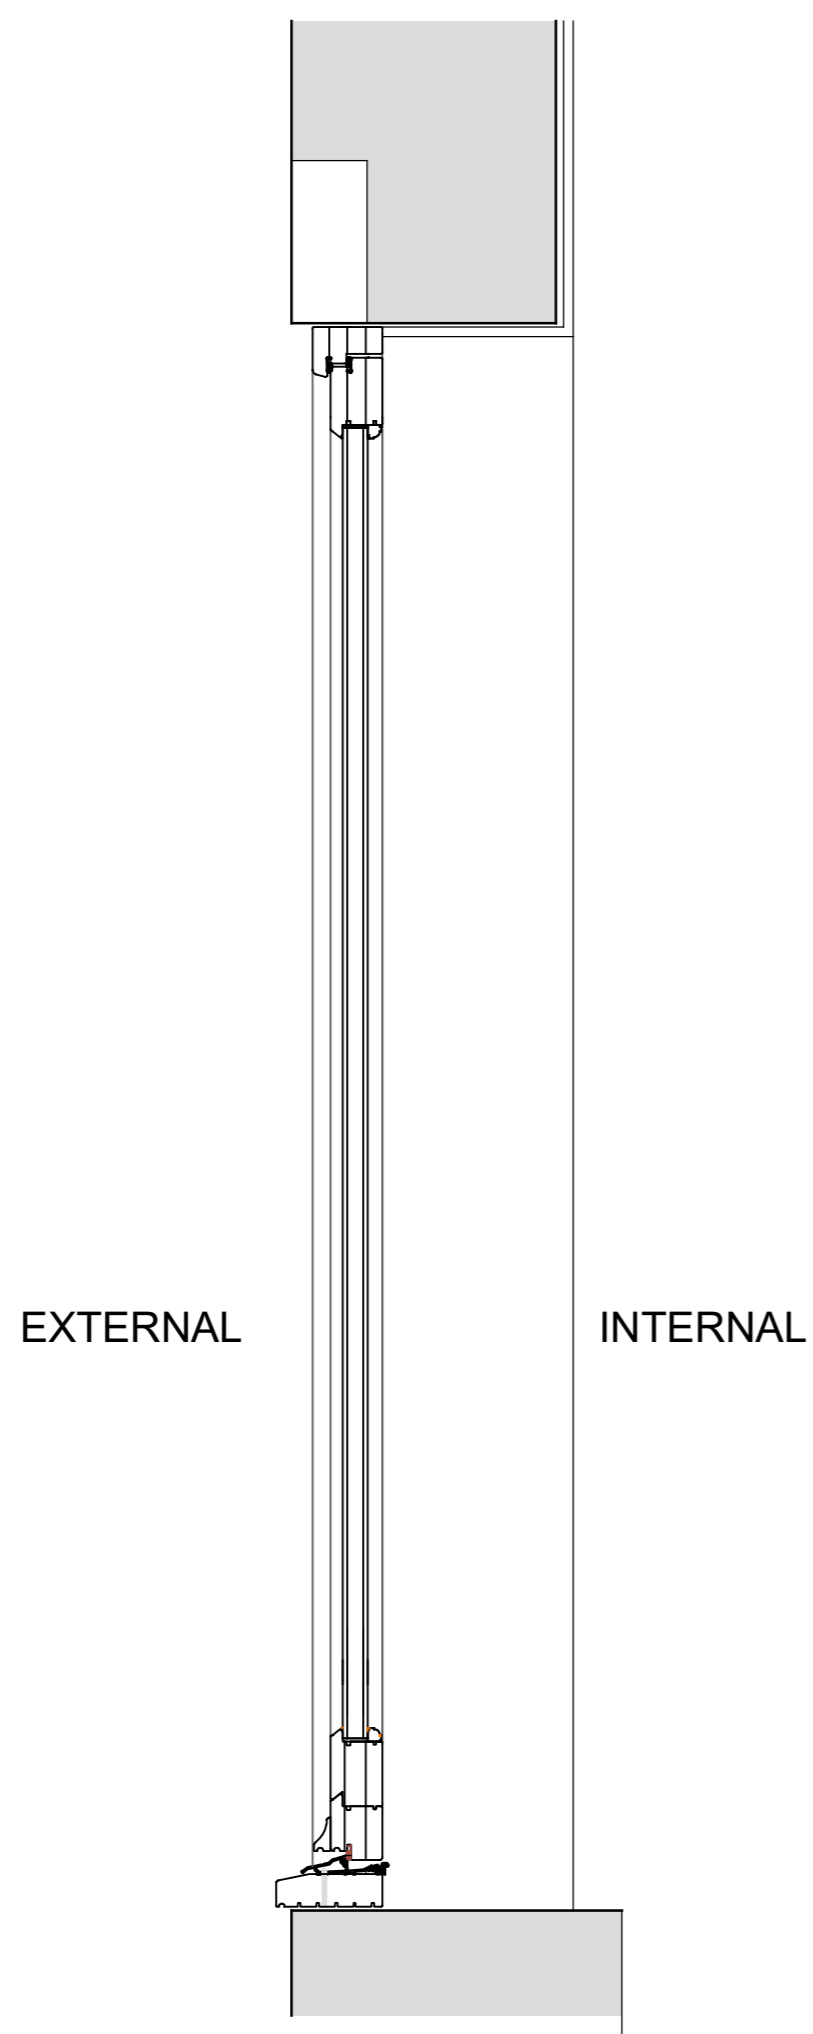


VERTICAL SECTION
1:10 SCALE


NOTE - The drawing is indicative only. All dimensions have been taken from manufacturer's details

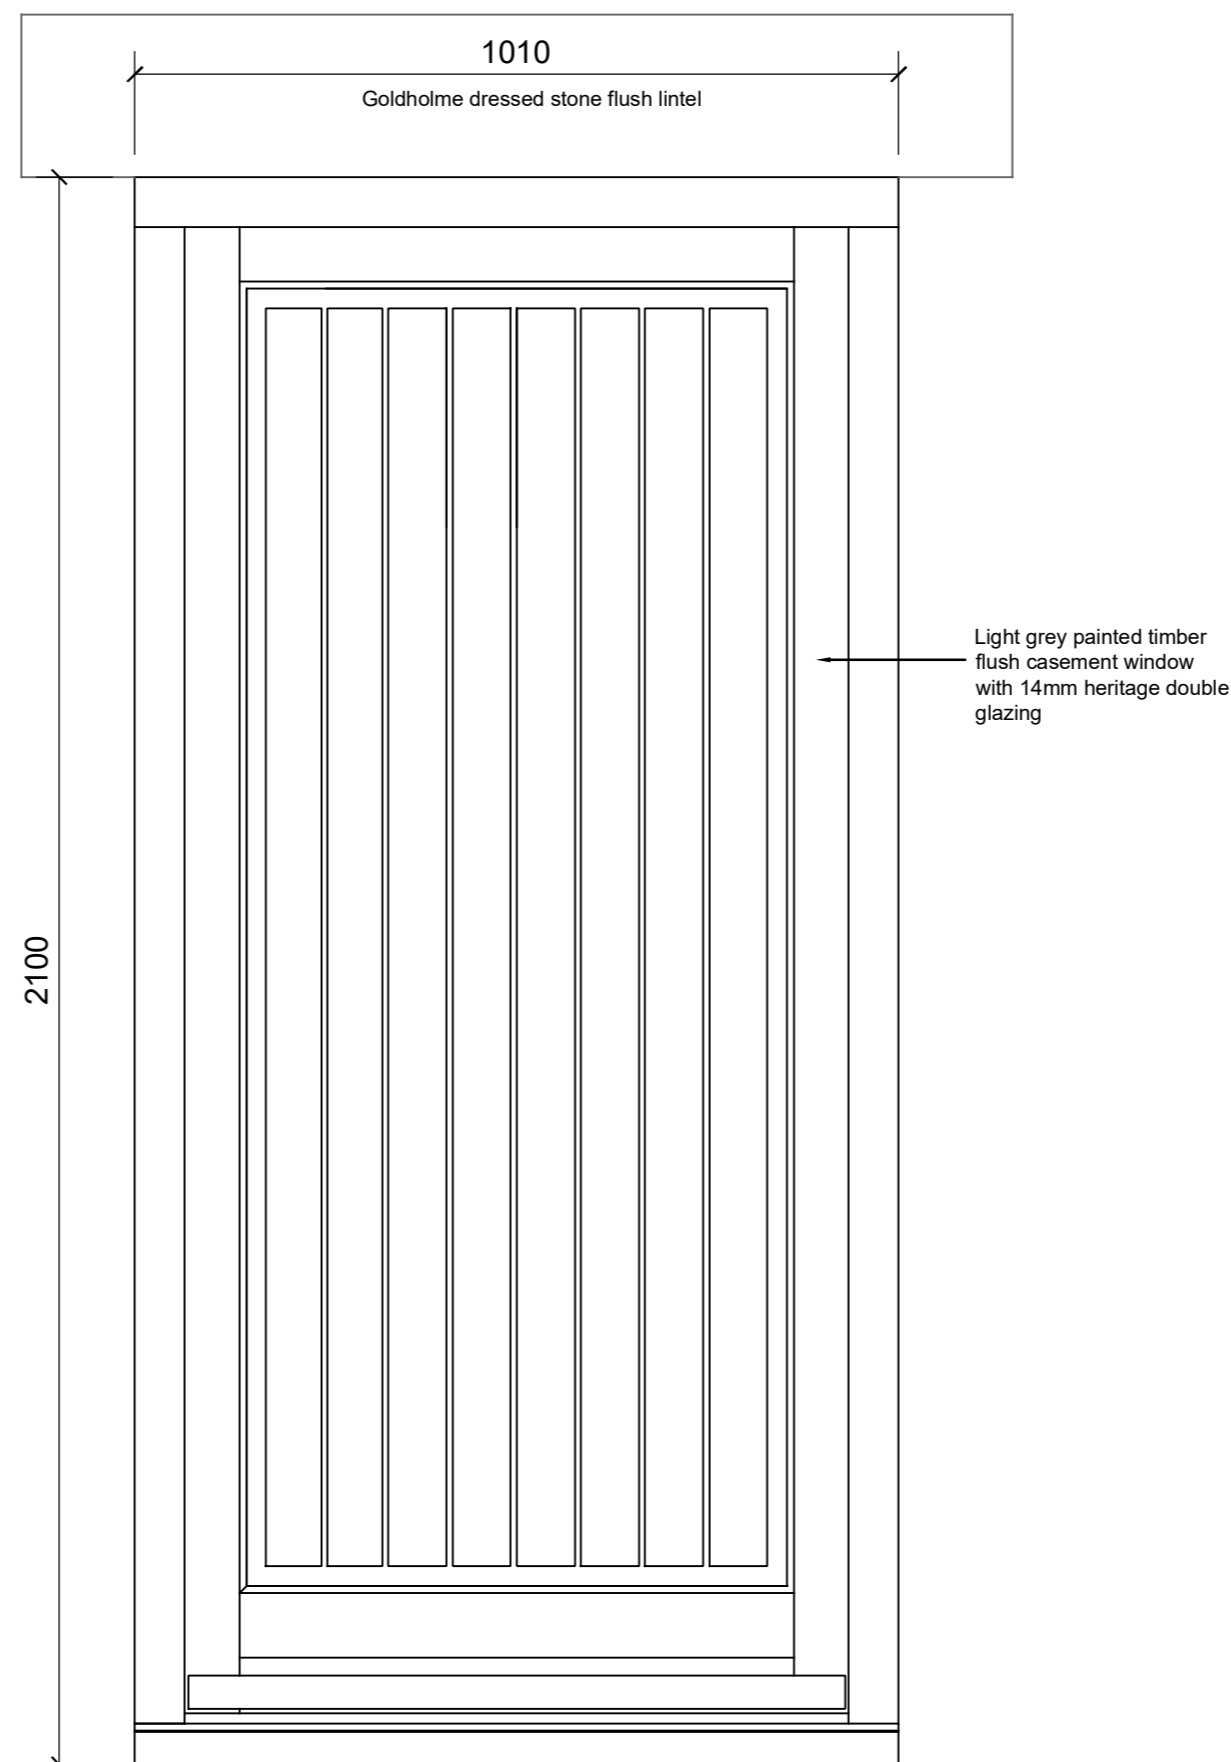

EXTERNAL ELEVATION
1:10 SCALE

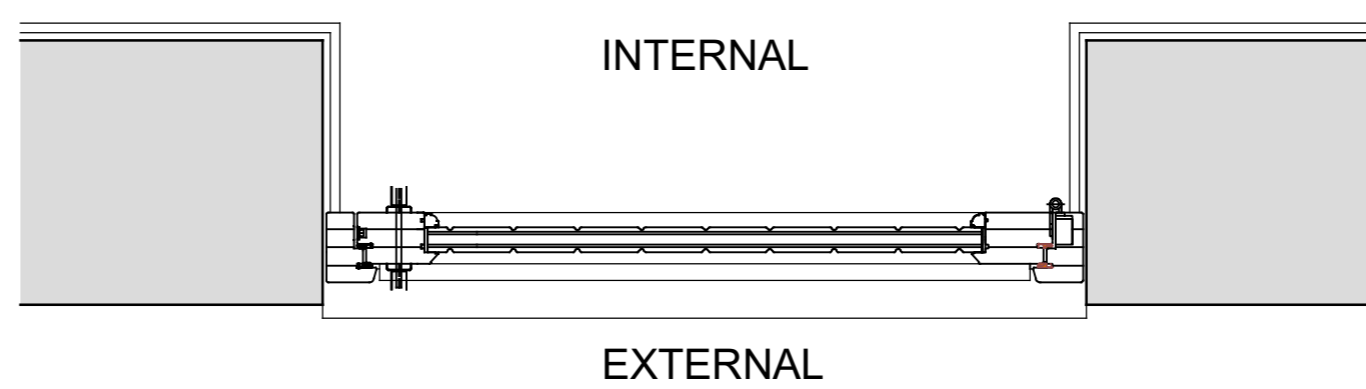

HORIZONTAL PLAN
1:10 SCALE

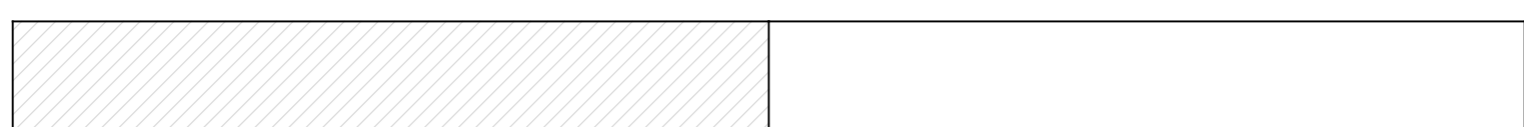

0

1

2

Chris Lilley Architectural Services chrislilley85@yahoo.co.uk Tel 07738 302711			
Project:	Convert outbuilding to annex	Date:	December 2023
Address:	51 Main Street, Wilsford, Lincolnshire	Scale:	1:10 on A1
Client:	Mr I Burnett	Job No:	23019
Drawing Title:	Proposed Window and Door Details	Dwg No:	02