


### 3. Trees Location

### 4. Trees Ownership

Is the applicant the owner of the tree(s):  Yes  No

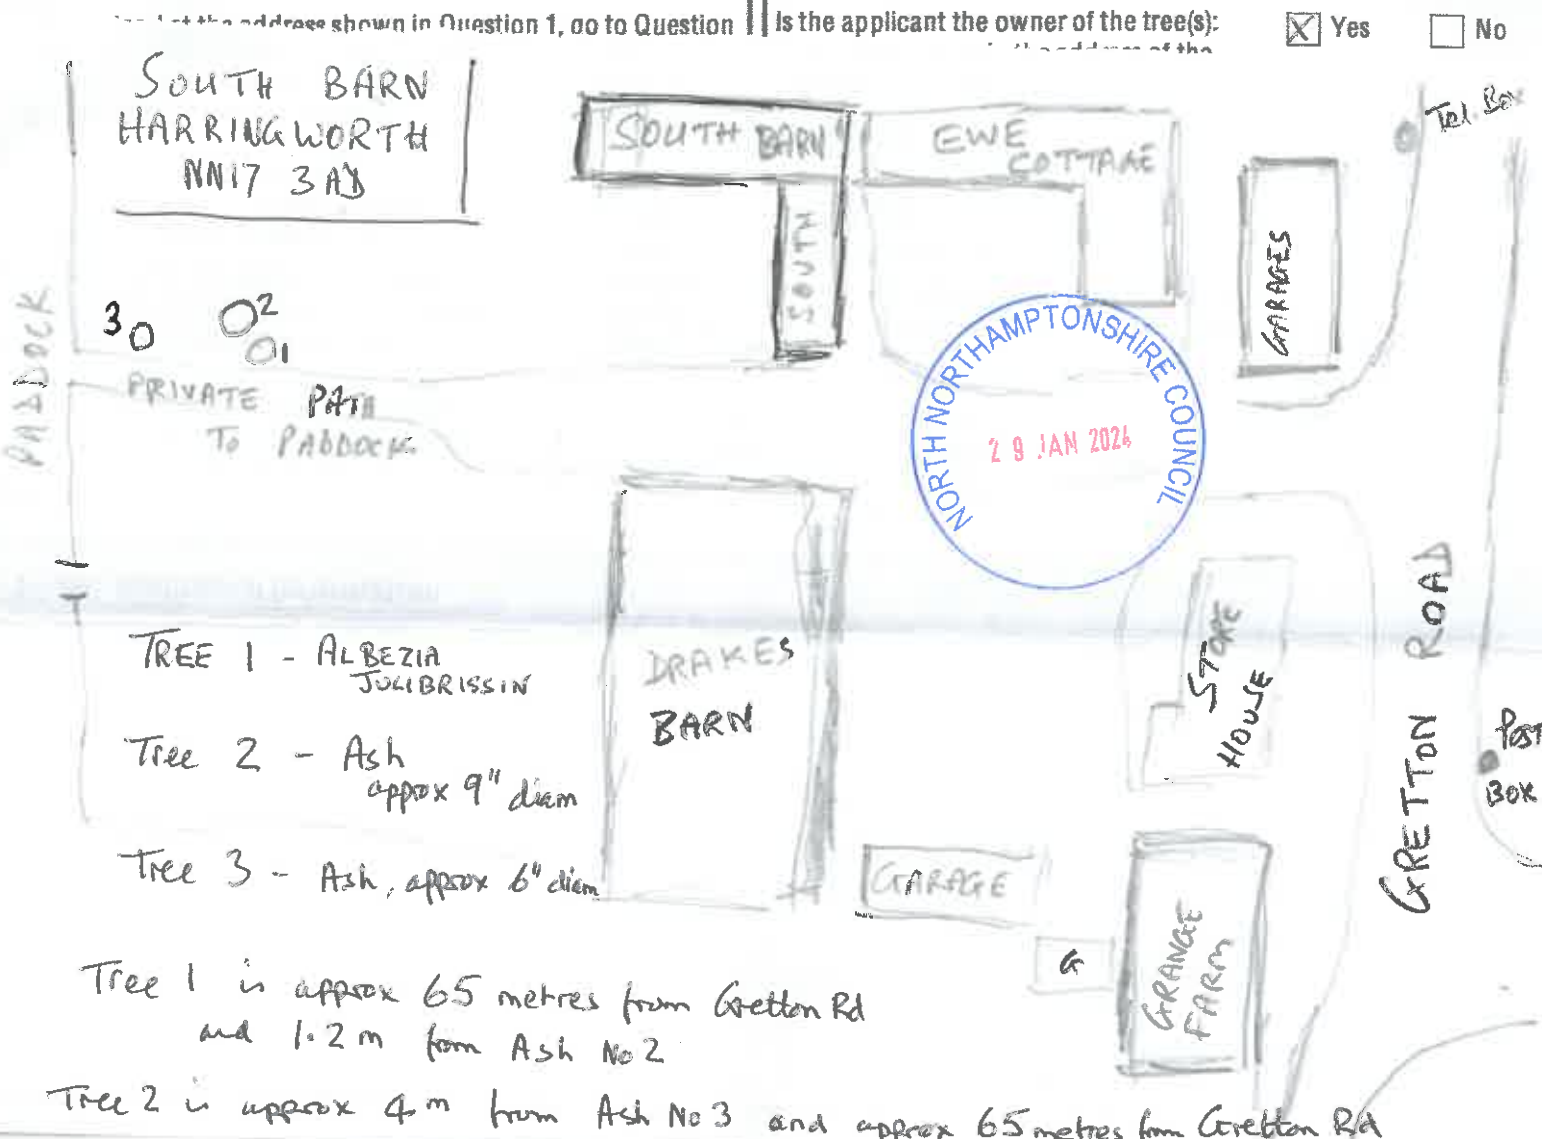

SOUTH BARN  
HARRINGWORTH  
NN17 3AB

SOUTH BARN  
SOUTH

EWES  
COTTAGE

GARAGES

NORTH NORTHAMPTONSHIRE COUNCIL  
29 JAN 2024

DRAKES  
BARN

STONE  
HOUSE

GARAGE

GRANGE  
FARM

GRETTON ROAD

Post  
Box

TREE 1 - ALBIZIA JULIBRISSIN

Tree 2 - Ash approx 9" diam

Tree 3 - Ash, approx 6" diam

Tree 1 is approx 65 metres from Gretton Rd and 1.2 m from Ash No 2

Tree 2 is approx 4 m from Ash No 3 and approx 65 metres from Gretton Rd

Email address (optional):

### 5. What Are You Applying For?

Are you seeking consent for works to tree(s) subject to a TPO?  Yes  No

Are you wishing to carry out works to tree(s) in a conservation area?  Yes  No

### 6. Tree Preservation Order Details

If you know which TPO protects the tree(s), enter its title or number below.

### 7. Identification Of Tree(s) And Description Of Works

Please identify the tree(s) and provide a full and clear specification of the works you want to carry out. Continue on a separate sheet if necessary. You might find it useful to contact an arborist (tree surgeon) for help with defining appropriate work. Where trees are protected by a TPO, please number them as shown in the First Schedule to the TPO where this is available. Use the same numbers on your sketch plan (see guidance notes).

Please provide the following information below: tree species (and the number used on the sketch plan) and description of works. Where trees are protected by a TPO you must also provide reasons for the work and, where trees are being felled, please give your proposals for planting replacement trees (including quantity, species, position and size) or reasons for not wanting to replant. E.g. Oak (T3) - fell because of excessive shading and low amenity value. Replant with 1 standard ash in the same place.

See separate sketch. I wish to fell Ash (Tree No 2) as it is too close to tree 1 which I wish to encourage. I would like the option to remove Tree 3 after Tree 2 is down if the Albizia would benefit from improved light and space. Both these Ash trees (nos 2 and 3) are evidently self seeded at a time when the flower borders were neglected. Felling of 1 and maybe 2 Ash trees is part of a long term plan to restore a neglected garden.