



NORTH ELEVATION  
1:100

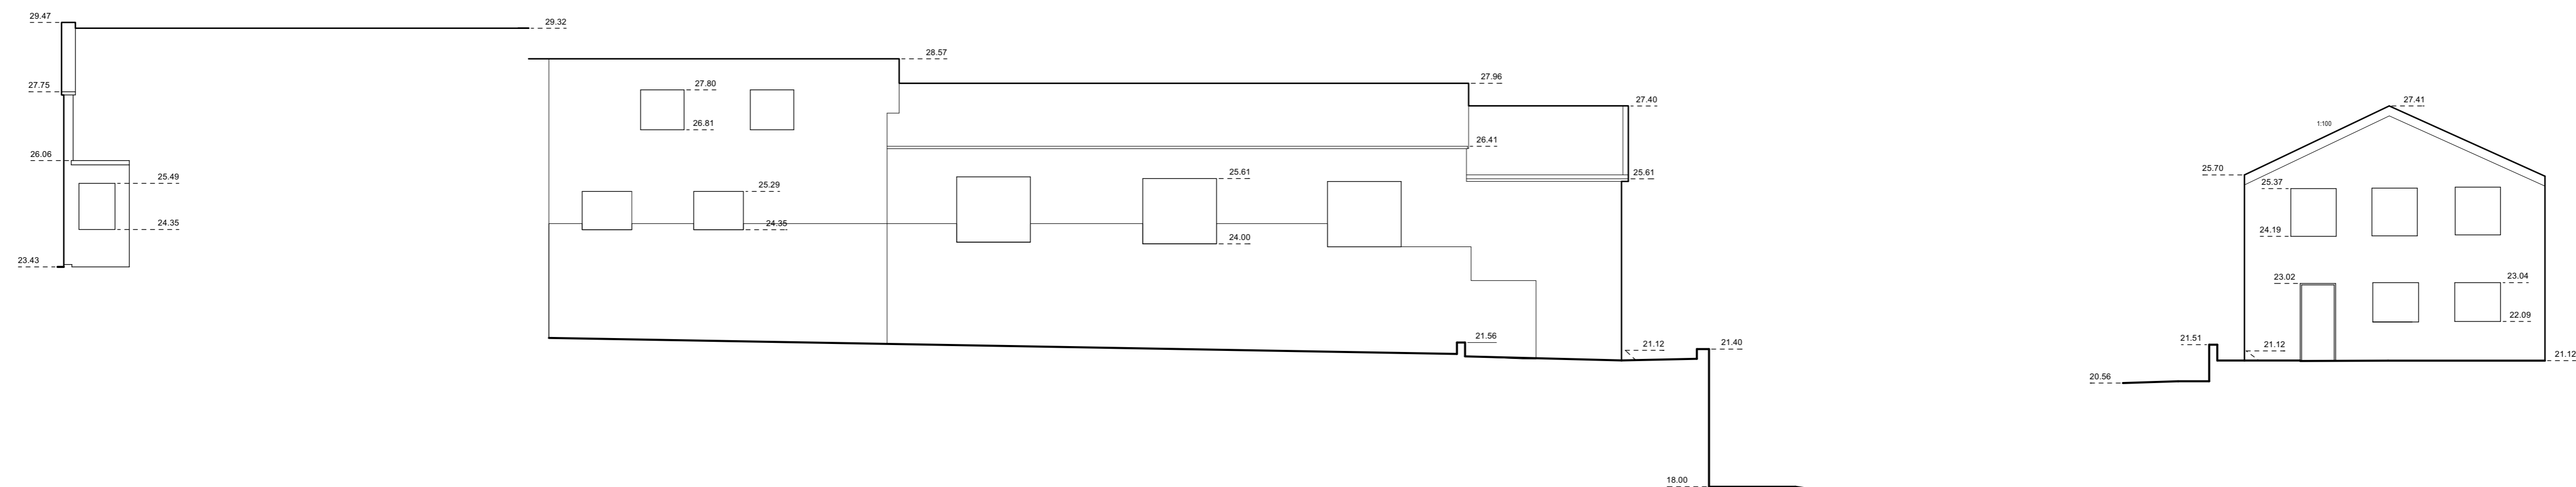

WEST ELEVATION  
1:100

SOUTH ELEVATION  
1:100

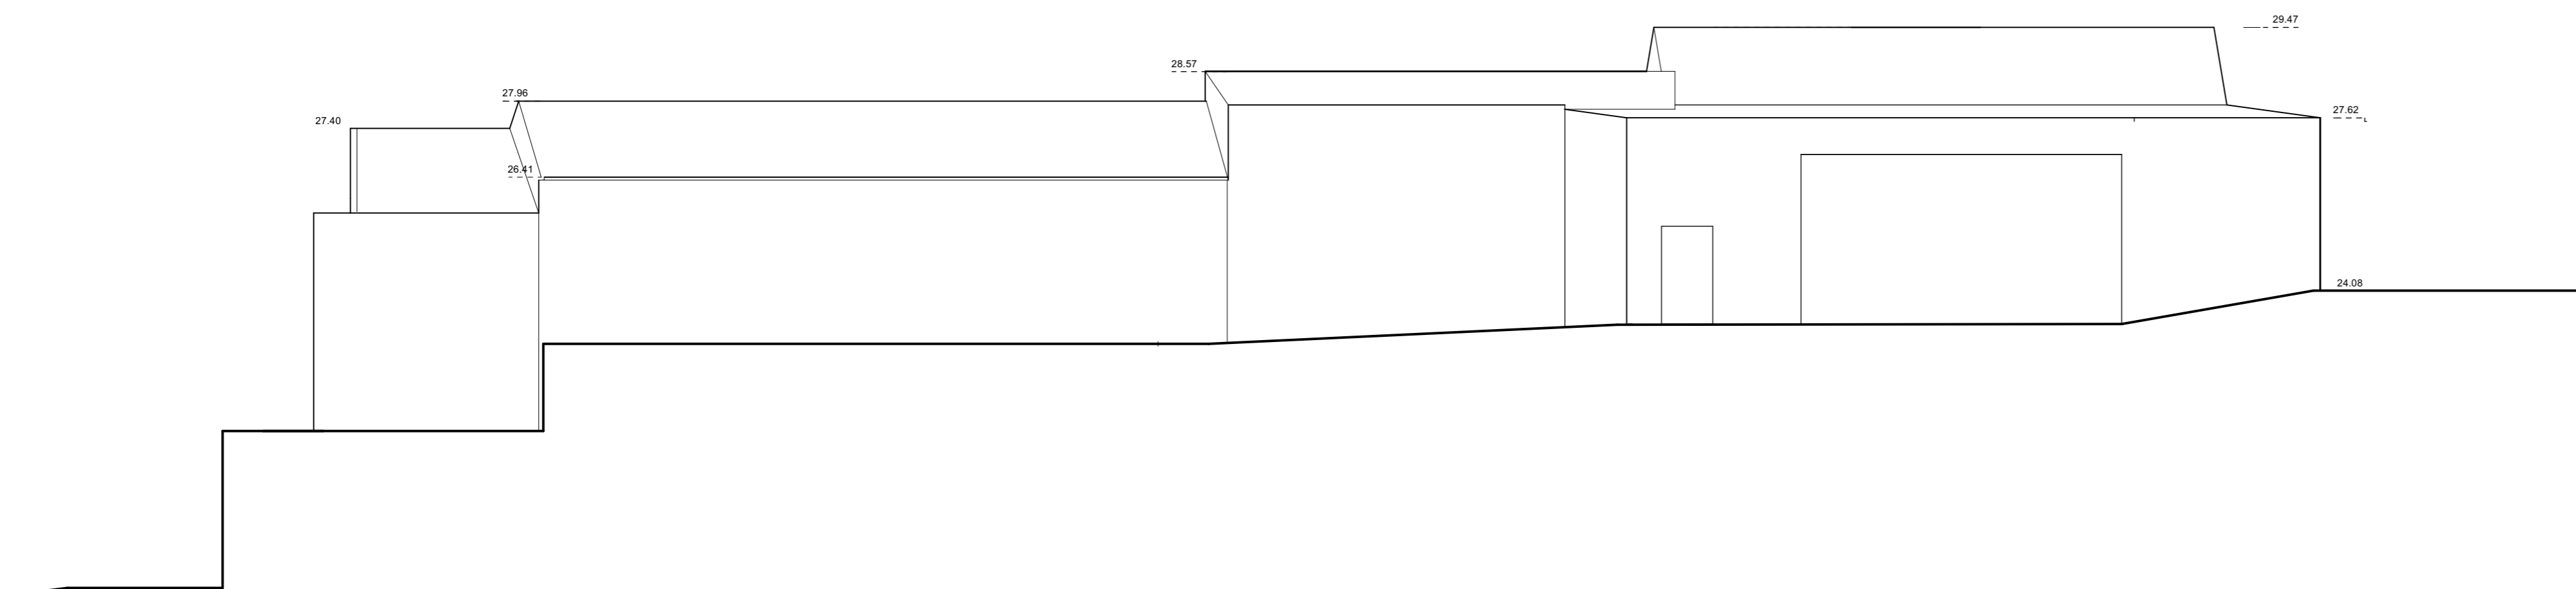

EAST ELEVATION  
1:100