


PROPOSED - EXTENSION AT AN-CALA-REIDH, INVERNESS

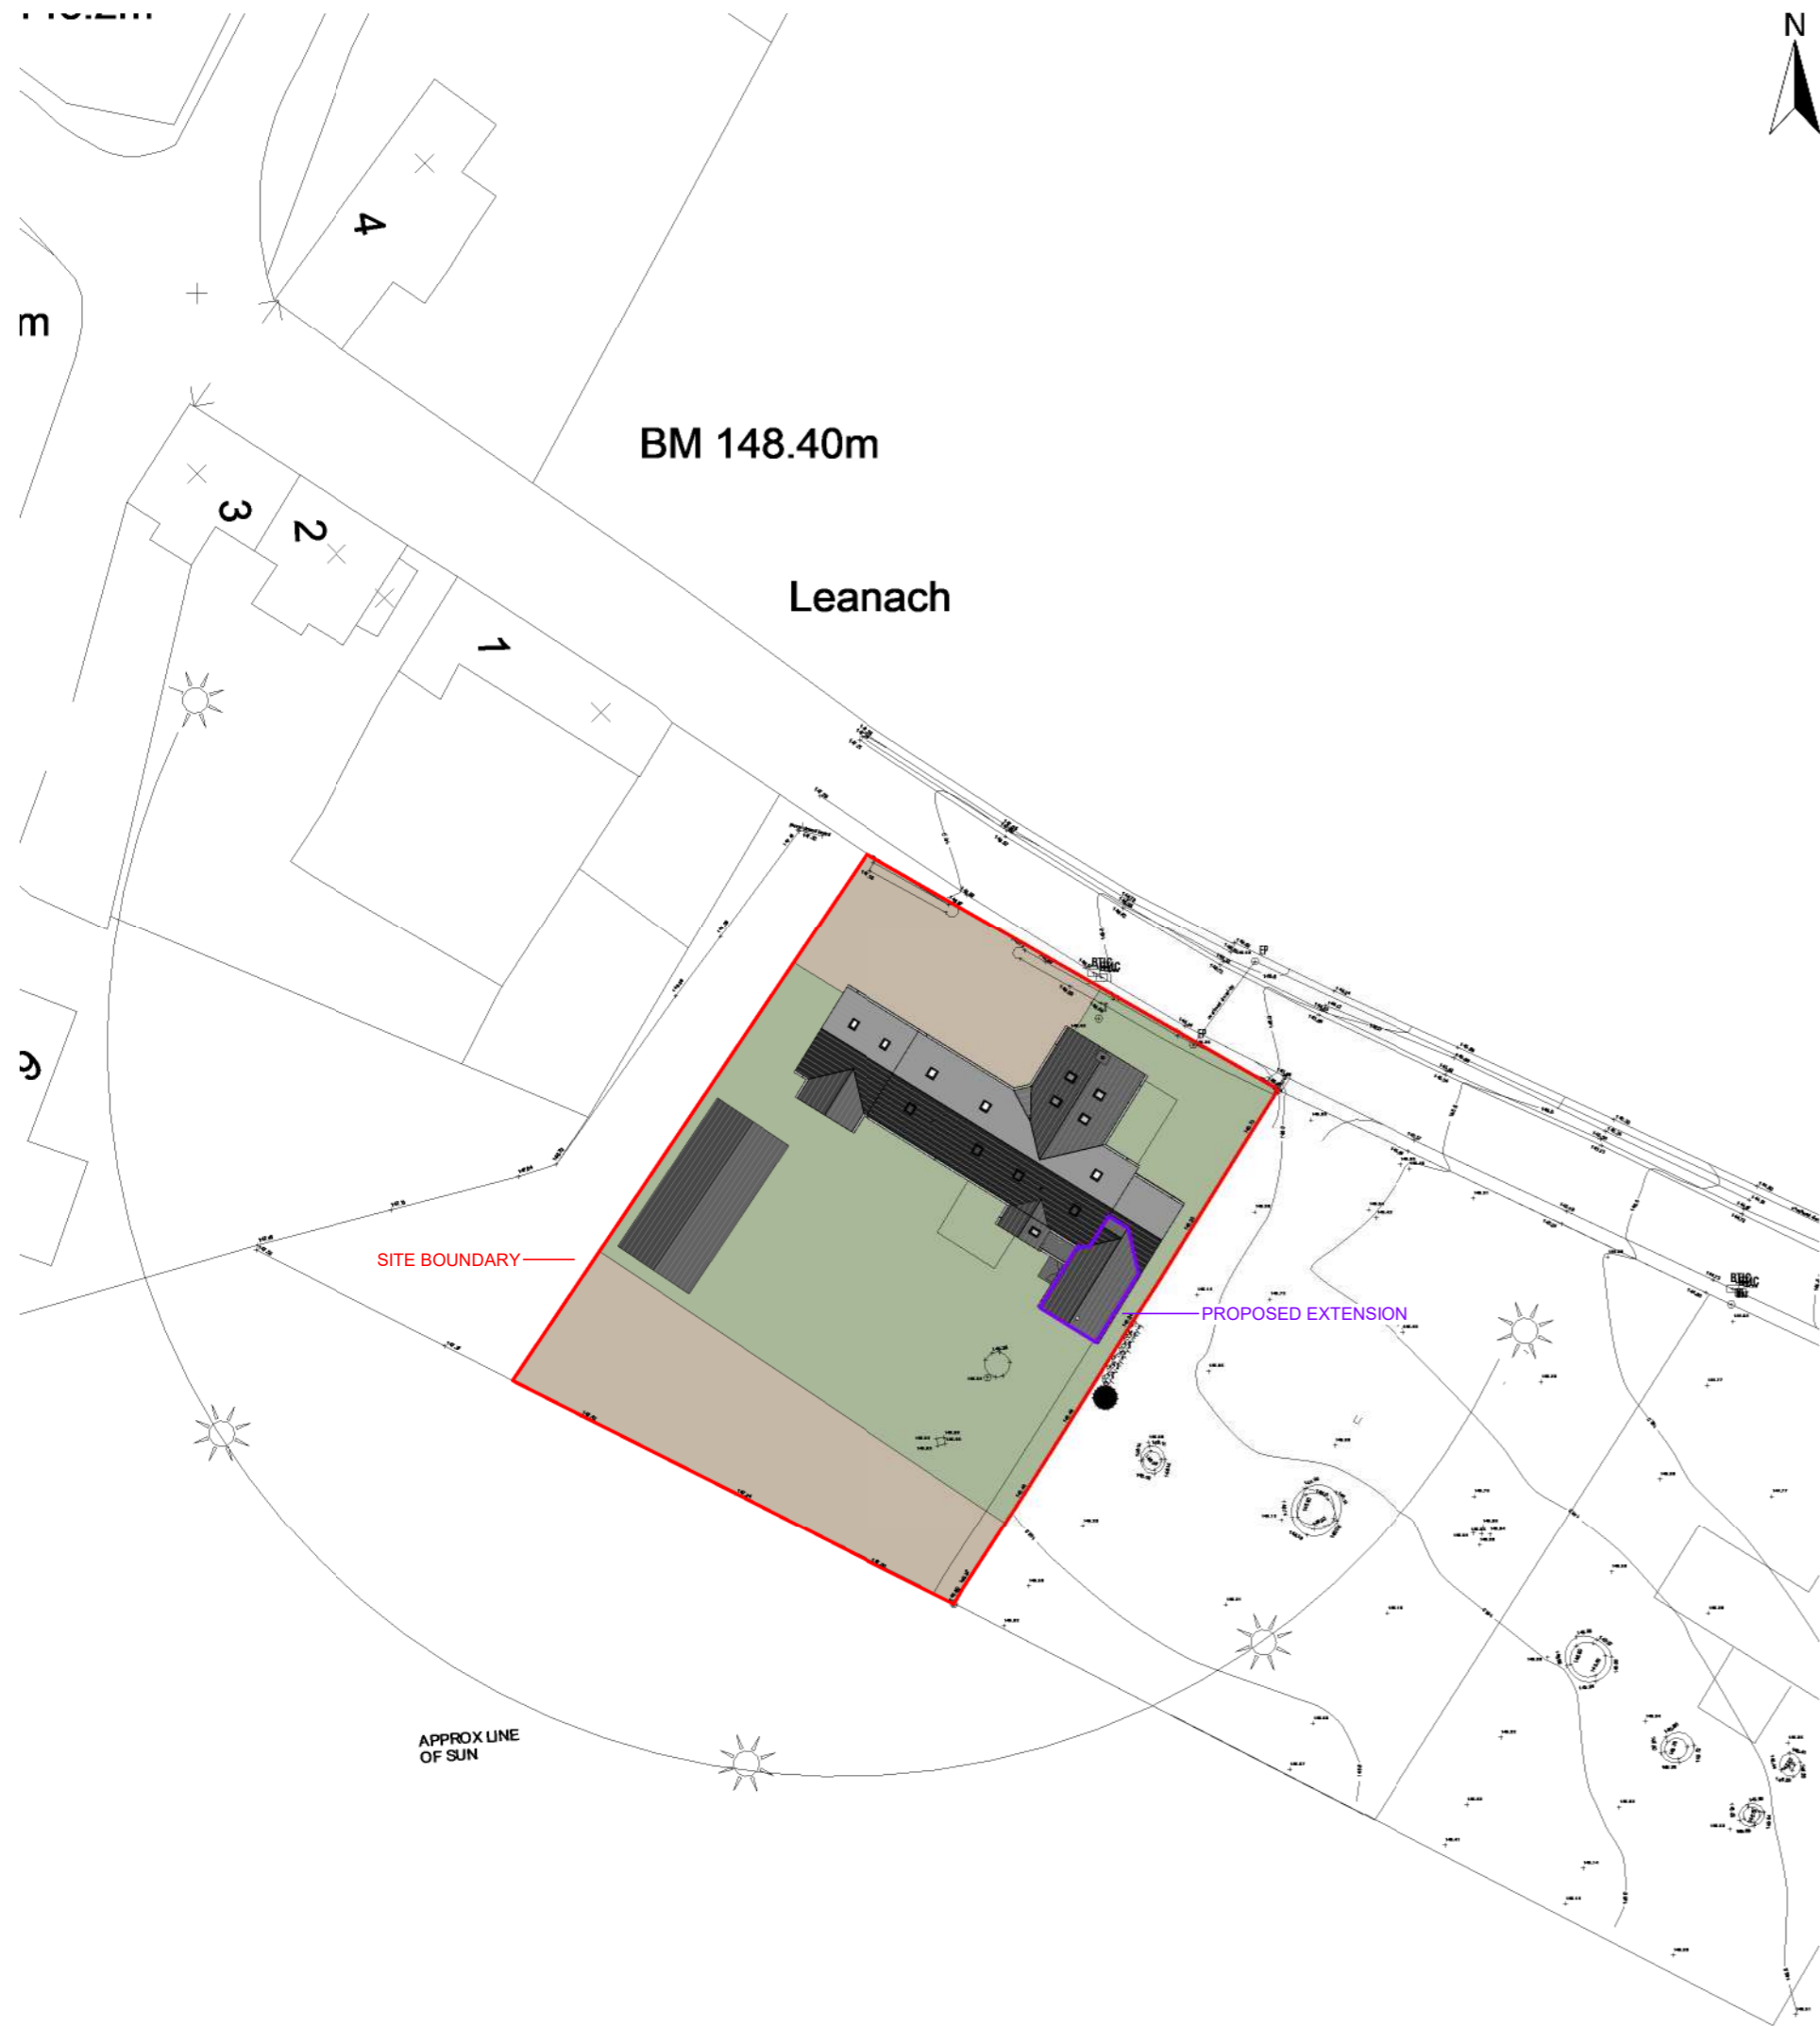

1 Block Plan
1 : 500

SITE AREA = 1473m²



2 Location Plan
1 : 5000

REPRODUCTION BASED UPON THE ORDANANCE SURVEY'S
WITH THE PERMISSION OF THE CROWN.
COPYRIGHT RESERVED



THE STUDIO
No 9
Heights of Woodside
Westhill
Inverness IV2 5TH

Tel/Fax: 01463 794410
Mobile: 07760 195141
Email: info@mrhdesign.co.uk
Web: www.mrhdesign.co.uk

DO NOT SCALE, IF IN DOUBT PLEASE ASK
All setting out must be checked on site prior to commencement.
Any discrepancy must be reported to client.

Client Name		Mr B & Mrs Innes	
Project Name		Rear Extension AT An-Cala-Reidh, Leannach Cottages, Culloden Muir, Inverness, IV2 5EH	
Title / Description		Proposed - Location_Block Plan	
Scale	As indicated	Project No.	2023-X05
Date	Dec 2023	Drawing No.	2023-X05-MRH-202
Drawn by	KHS		
rev.	-	-	A2
© This drawing is the sole copyright of MRH Architectural Design & Planning and should not be copied or reproduced without prior consent.			