

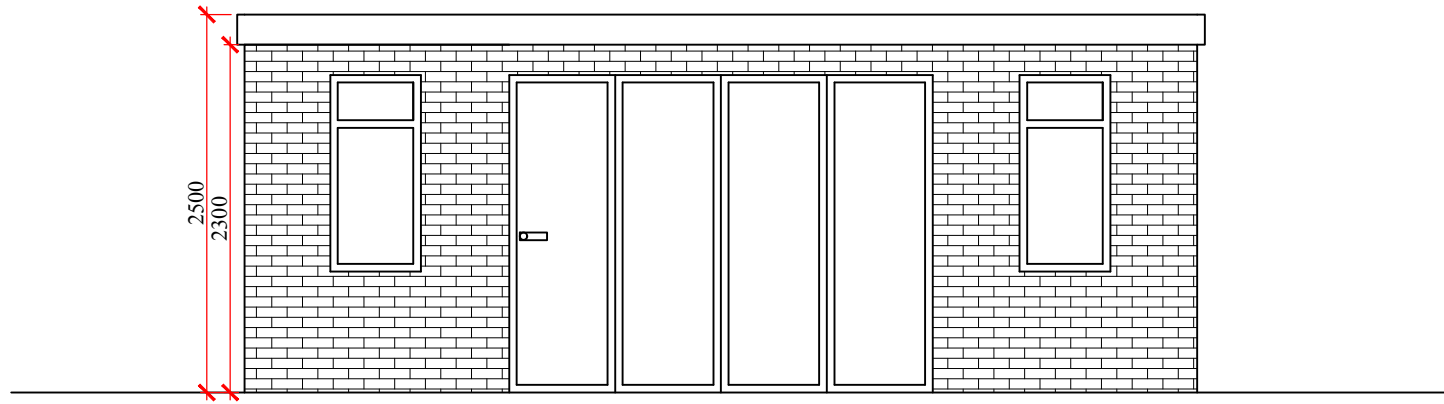



Scale 1 : 50 @ A3

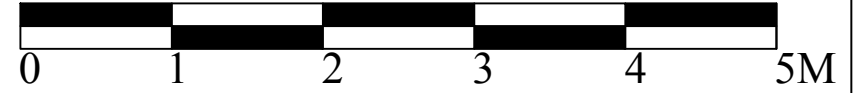


ELEVATION A

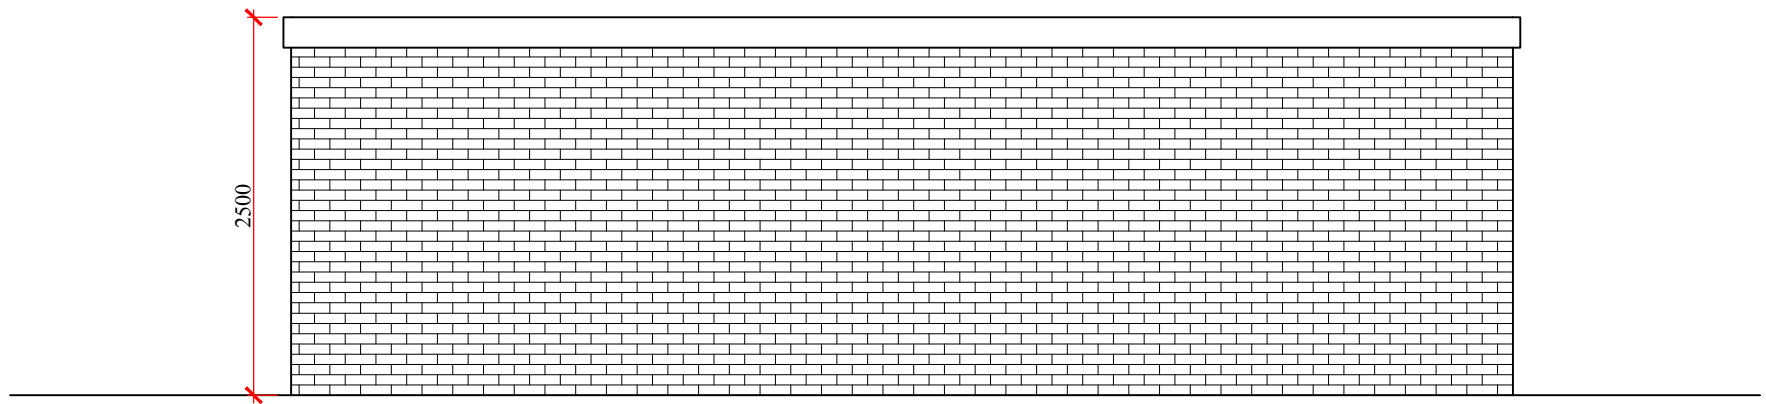

ELEVATION B

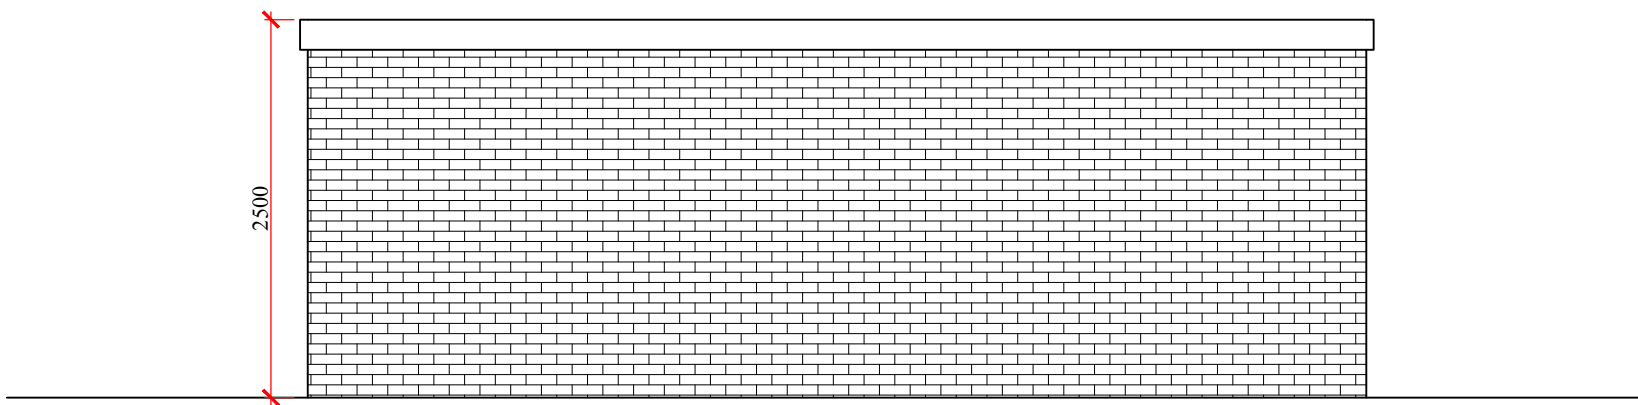

ELEVATION C

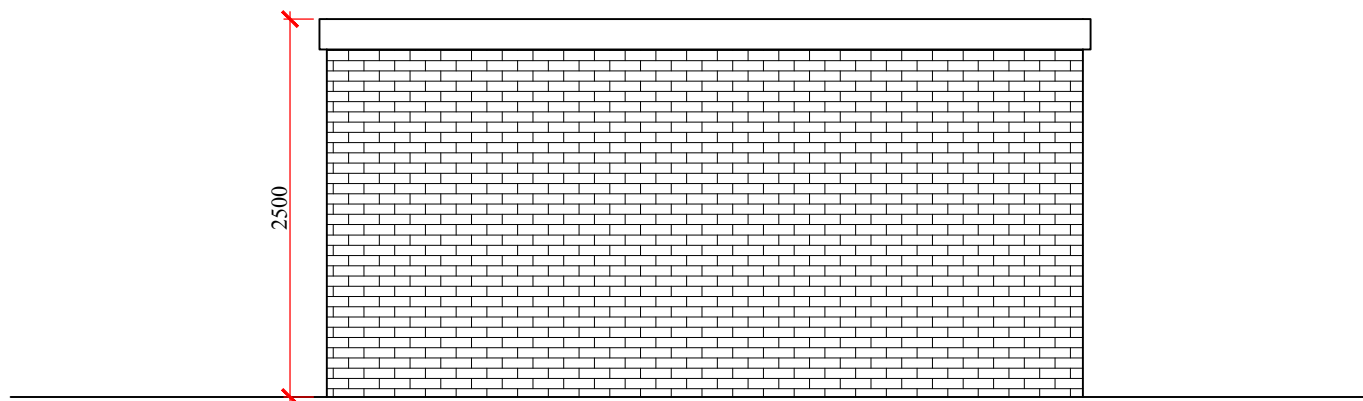

ELEVATION D

<b>Property Address</b>	<b>Client</b>		<b>Scale</b>	<b>ARM Design &amp; Build Ltd</b> Suit 210, Kingfisher House, Restmor Way, Wallington, SM6 7AH Telephone: 07816587548
5 Wrayfield Road, Sutton Surrey SM3 9TJ	Mr Muhaindra Murugayiah		1:50 @ A3	
	<b>Description</b>	<b>Drawing Number</b>		
	Out Building Elevations	003-5WR-REV1		