


Upper Califer, Forres

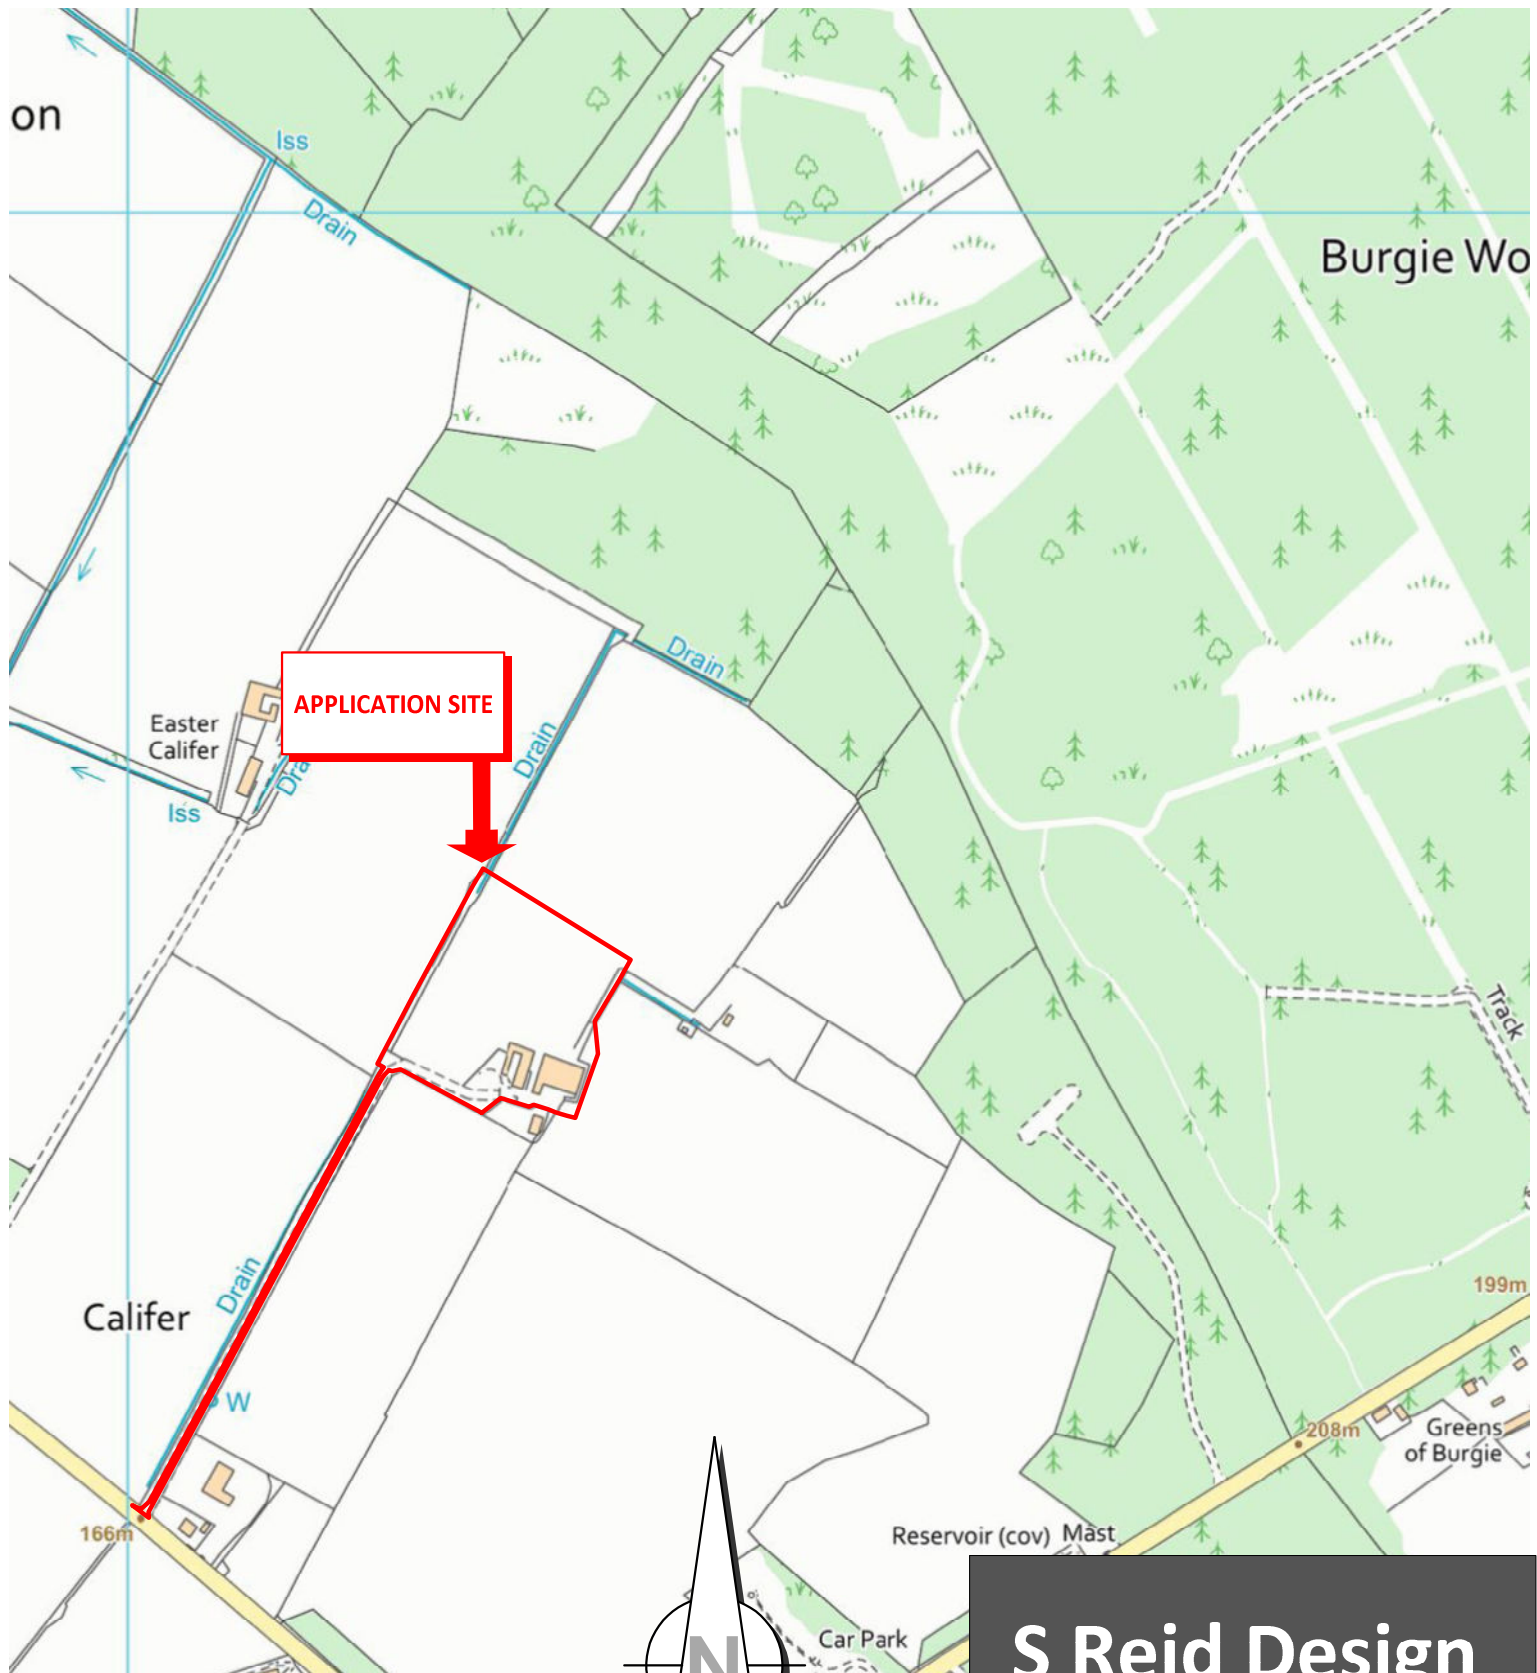

Location Plan (scale 1:5000)

Proposed agricultural building
at Upper Califer, Forres IV36 2RN
For Mr A.Lawson

S Reid Design

CHARTERED ARCHITECTURAL DESIGN SERVICE

S.REID MCIAT
CHARTERED ARCHITECTURAL TECHNOLOGIST
THE SMA GLEN, ROTHES, ABERLOUR, AB38 7AG
M - (07598) 299753
M - (07926) 151101
E - info@sreiddesign.co.uk
W - www.sreiddesign.co.uk