



PLEASE NOTE: prior to commencing work or ordering material and bespoke items: All sizes to be site checked

PLEASE NOTE: all drawings and illustrations are copyright protected: they shall not be copied printed or used for any purposes, without the written consent of the author Eraldo Murphy.

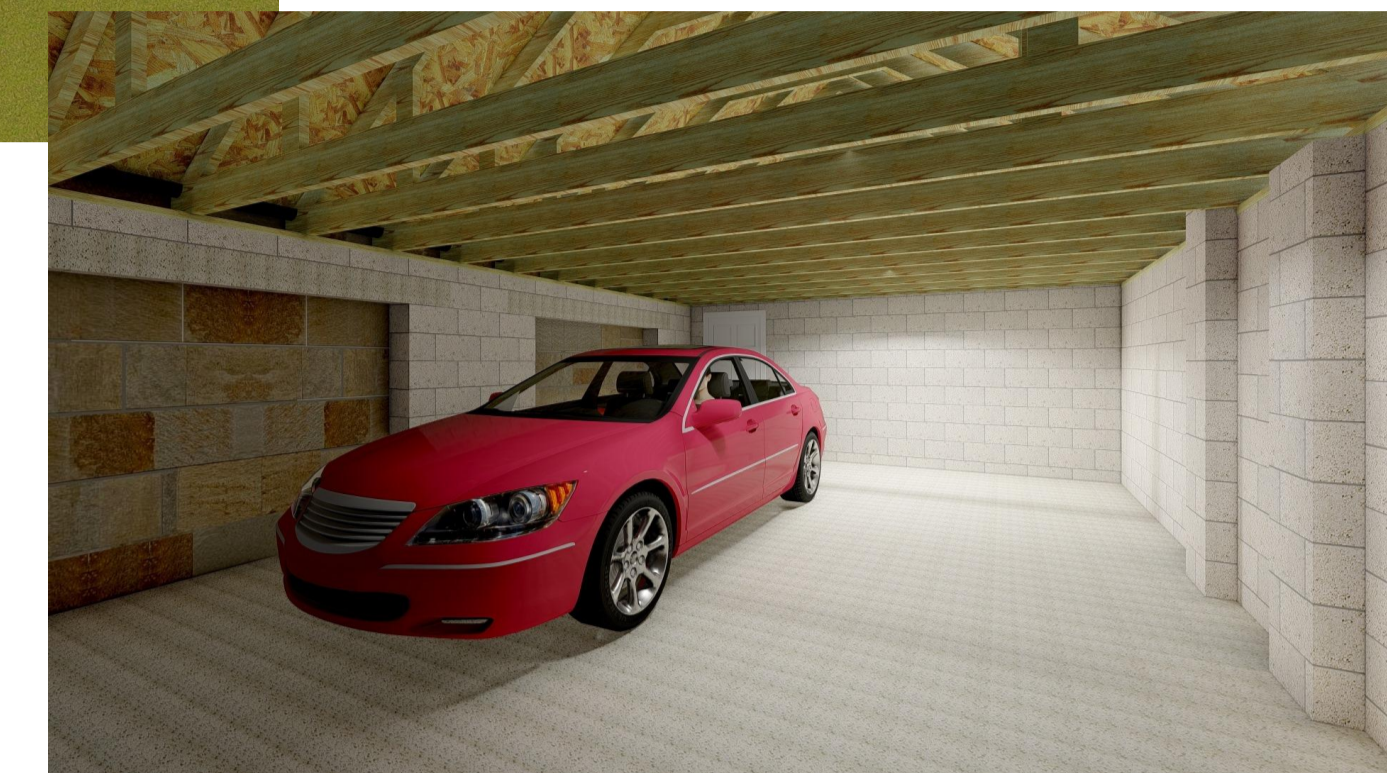

FRONT (NORTH WEST) ELEVATION

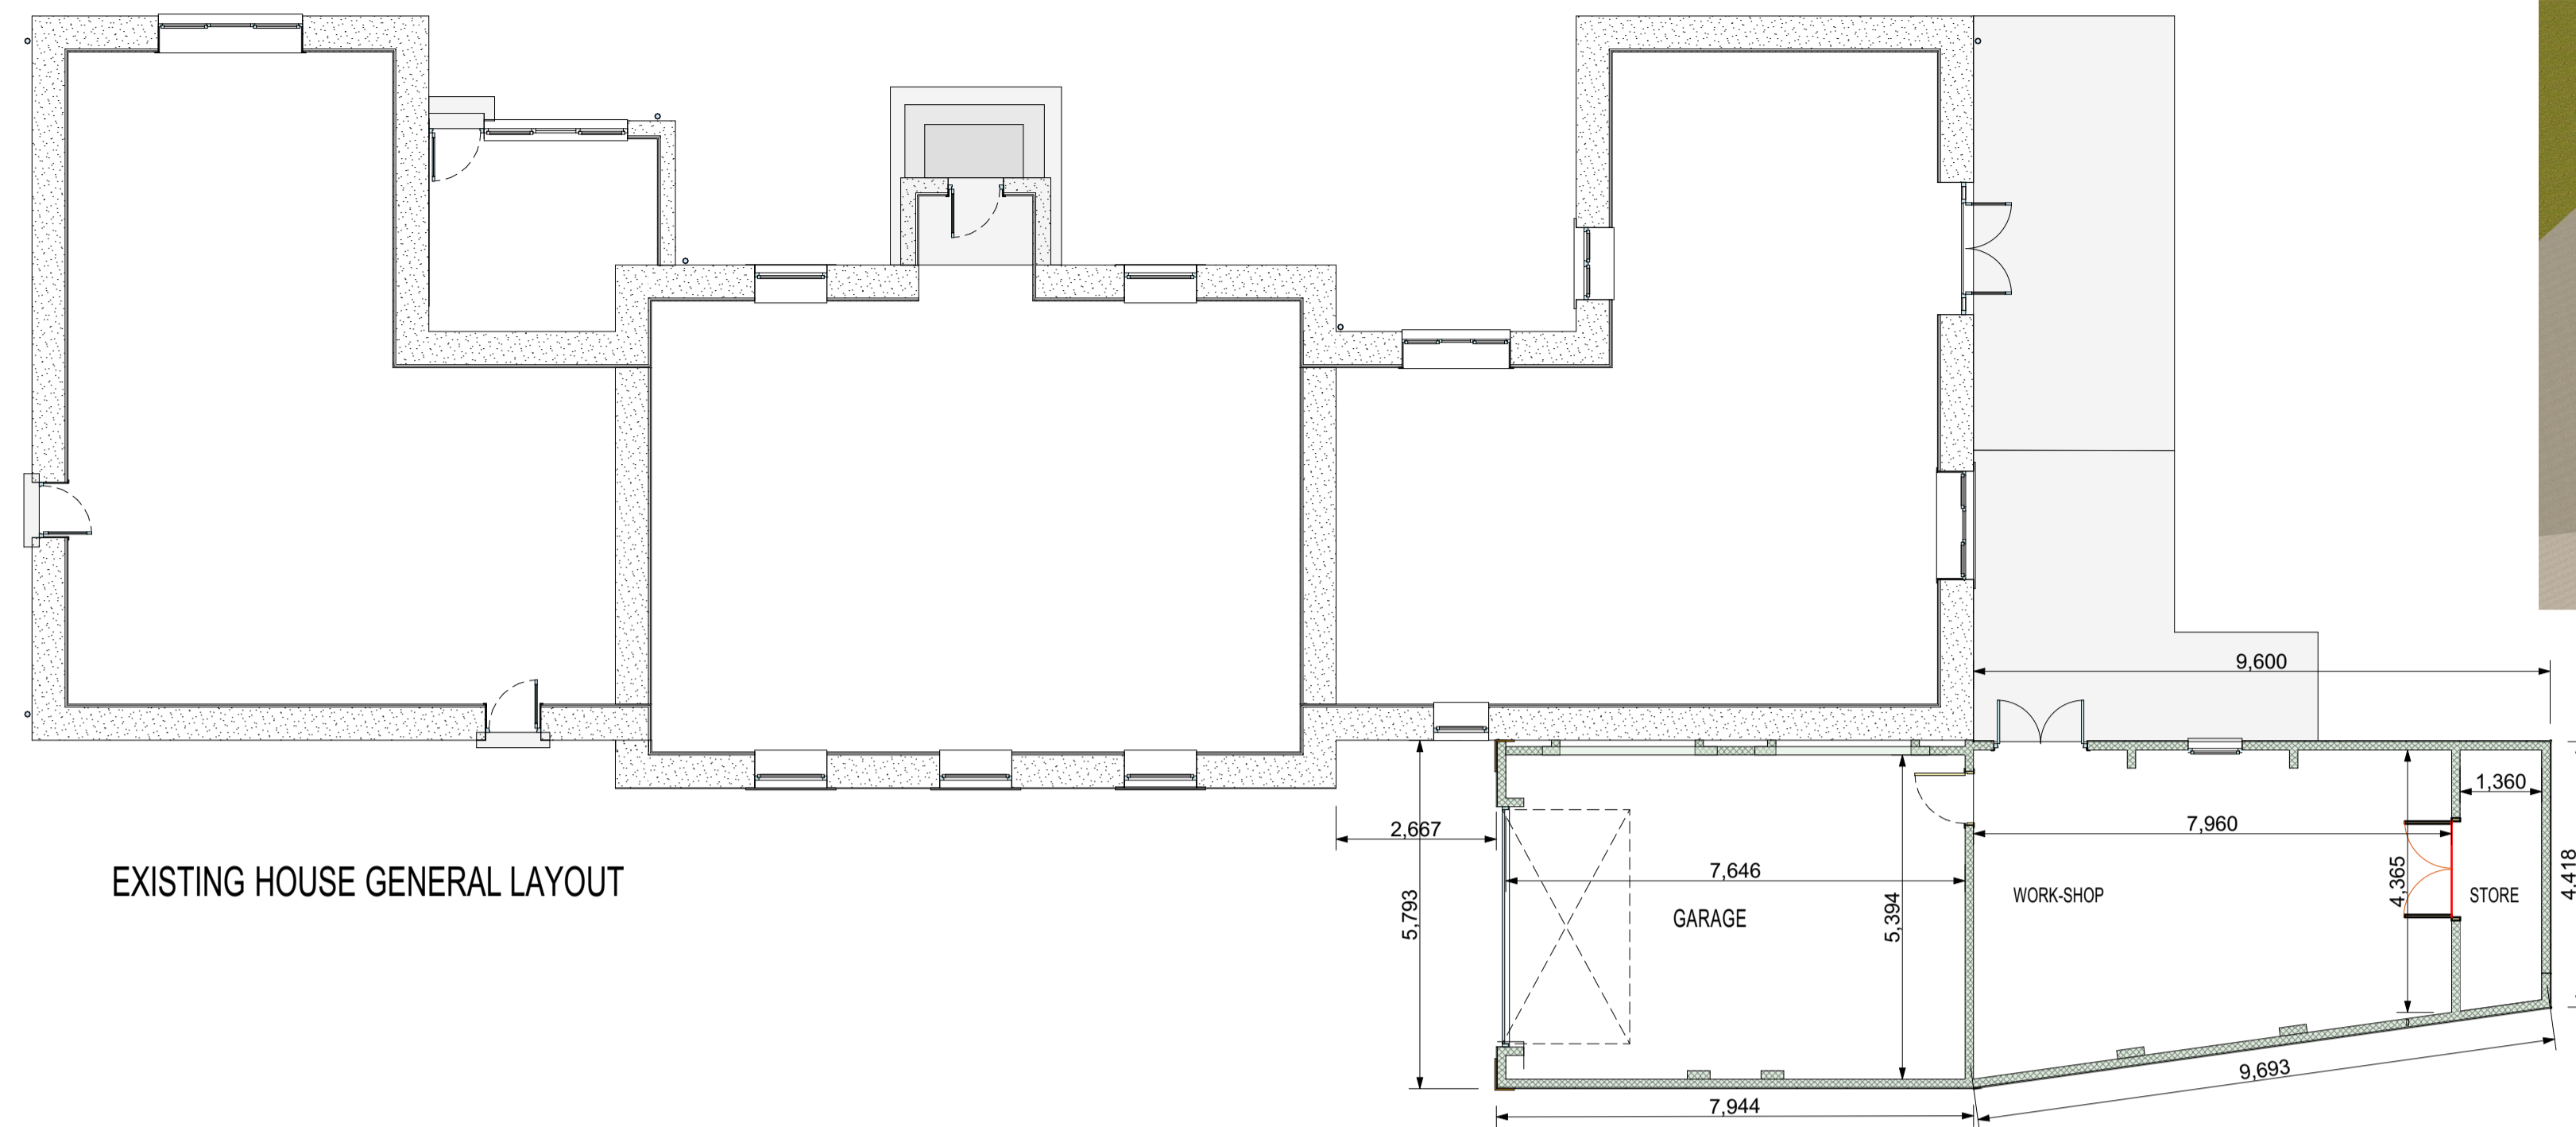

SIDE (SOUTH WEST) ELEVATION



back (SOUTH EAST) ELEVATION



SIDE (NORTH EAST) ELEVATION

