

Photograph Document


**for the Change of Use to Form a Dwelling
33 High Street East, Uppingham, LE15 9PY**



Aerial Images:




Photo Directional Layouts:

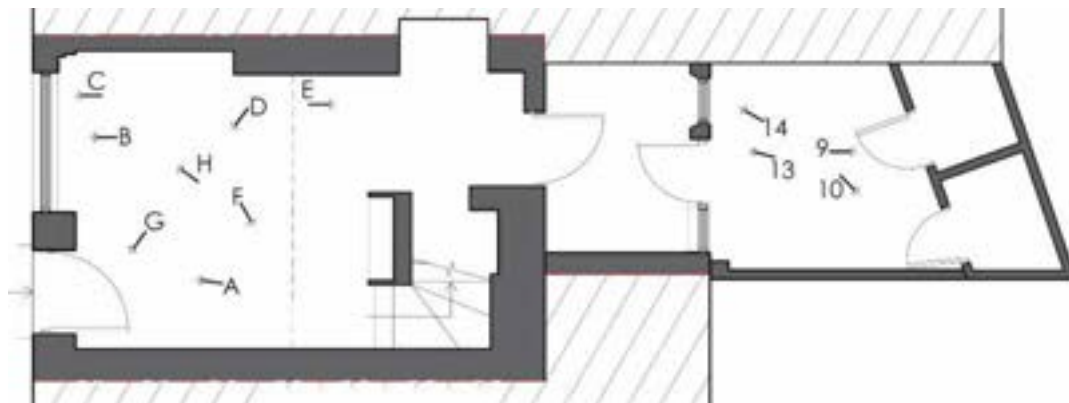


Ground Floor Plan

1:50

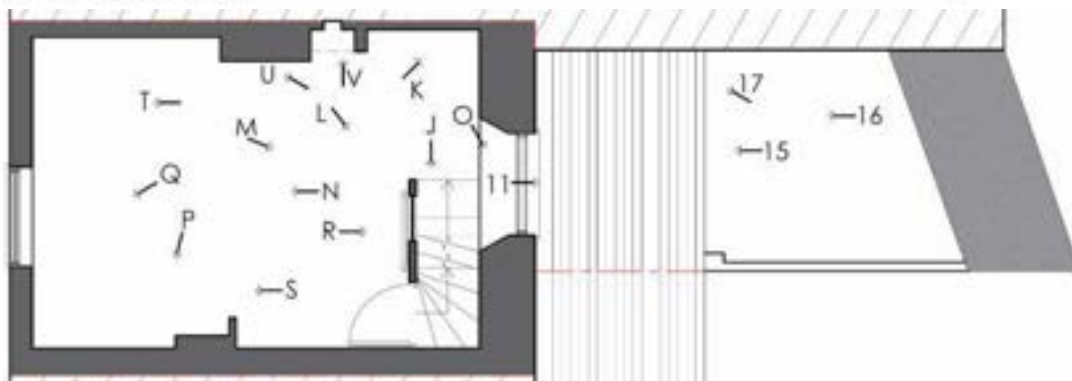

First Floor Plan

1:50

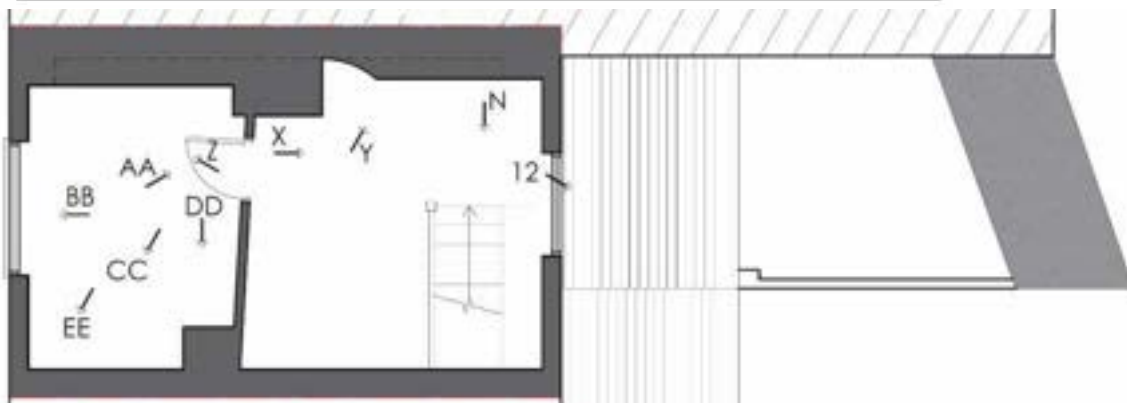

Second Floor Plan

1:50





2



3



4



5





7





9





11



12



13



14





16








A



B

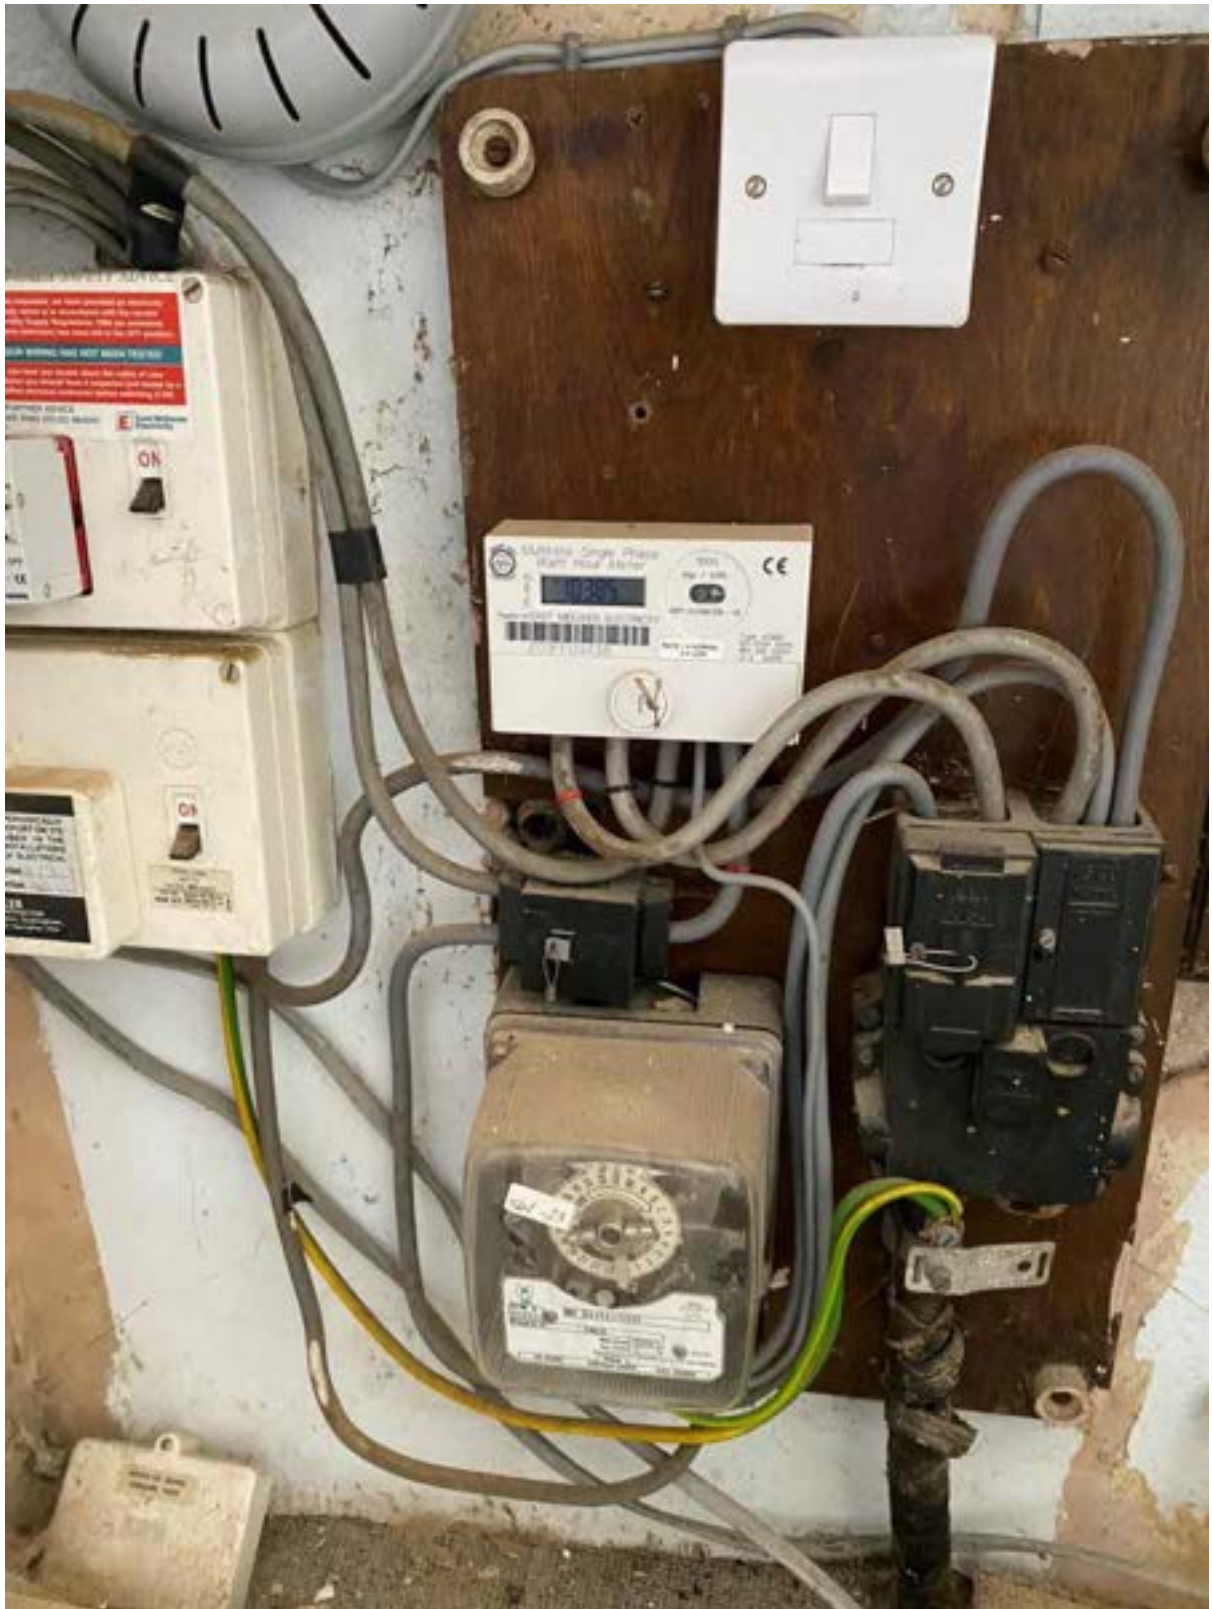

C



D



E



F



G



H



|



J



K



L



M



N



0



P



Q



R



S



T



U



V



W



X



Y



Z



AA



BB



CC



DD



EE