


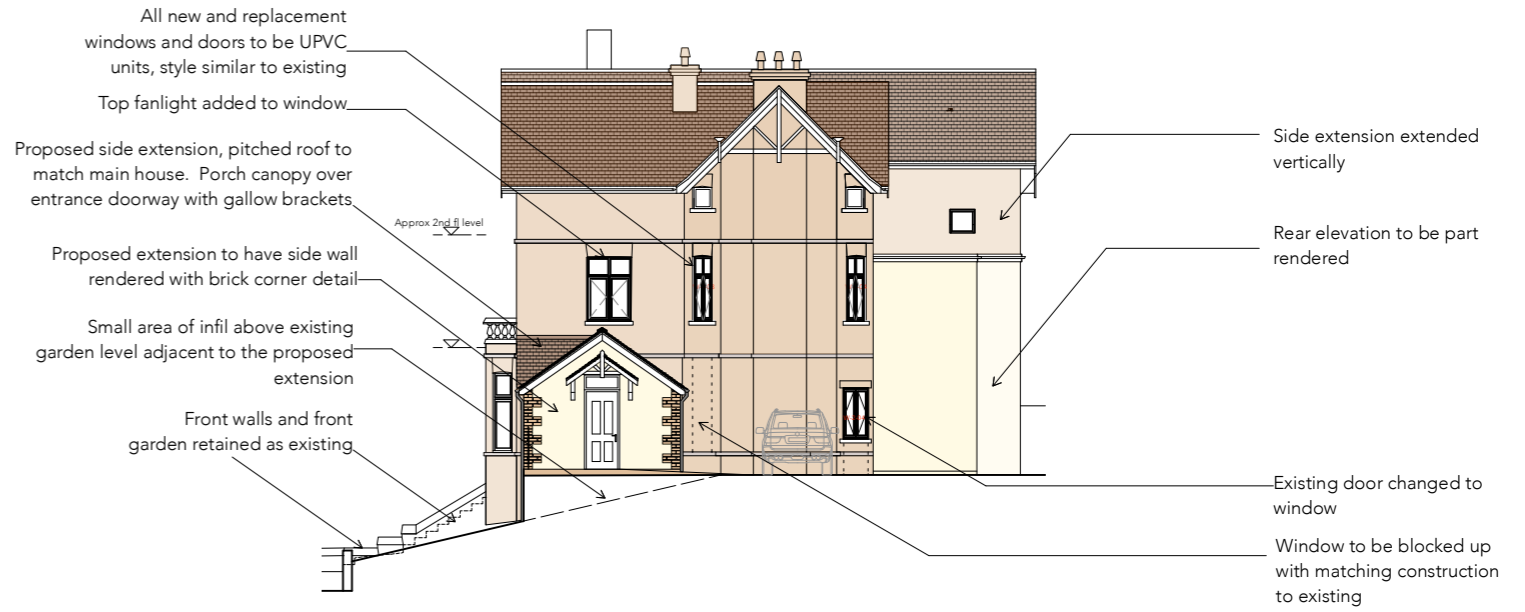

**Proposed elevation A**  
Scale 1:200




**Proposed elevation B**  
Scale 1:200



**Proposed elevation C**  
Scale 1:200



**Proposed elevation D**  
Scale 1:200

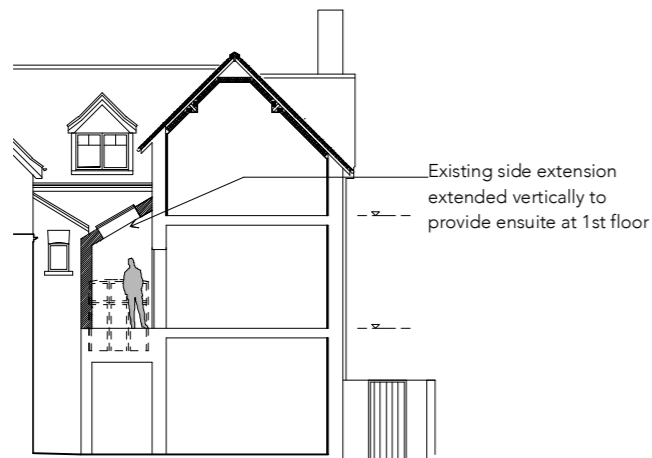

**Proposed section to show vertical extension**  
Scale 1:200



**STUDIO STEAD** Tickhill Farm House, Liverton, Redcar & Cleveland TS13 4TB  
 RIBA # 07956033158  
 Royal Institute of British Architects  
 www.studiosteadarchitect.co.uk

Job: Crinkle court, Chubb Hill, Whitby  
 Foster  
 Status: PLANNING

Job No.	Dwg no.	Scale	Sheet Size	First Issued	Drawn	Revision
134	P06	1:200	A3	Dec 2022	SS	A 090123 Amends following client mtg. B 130123 Amends E 240323 Side extension amended. Garden walls retained C 150123 Amends F 130623 Side extension changed to pitched roof D 160223 Amends G 200623 Parking bollards added H 101223 Render to extension side and rear

© STUDIO STEAD - Do Not Scale From This Drawing