


SIDE ELEVATION - LOOKING ALONG LINE C-D ON MAP 2.
 Looking N.N.E

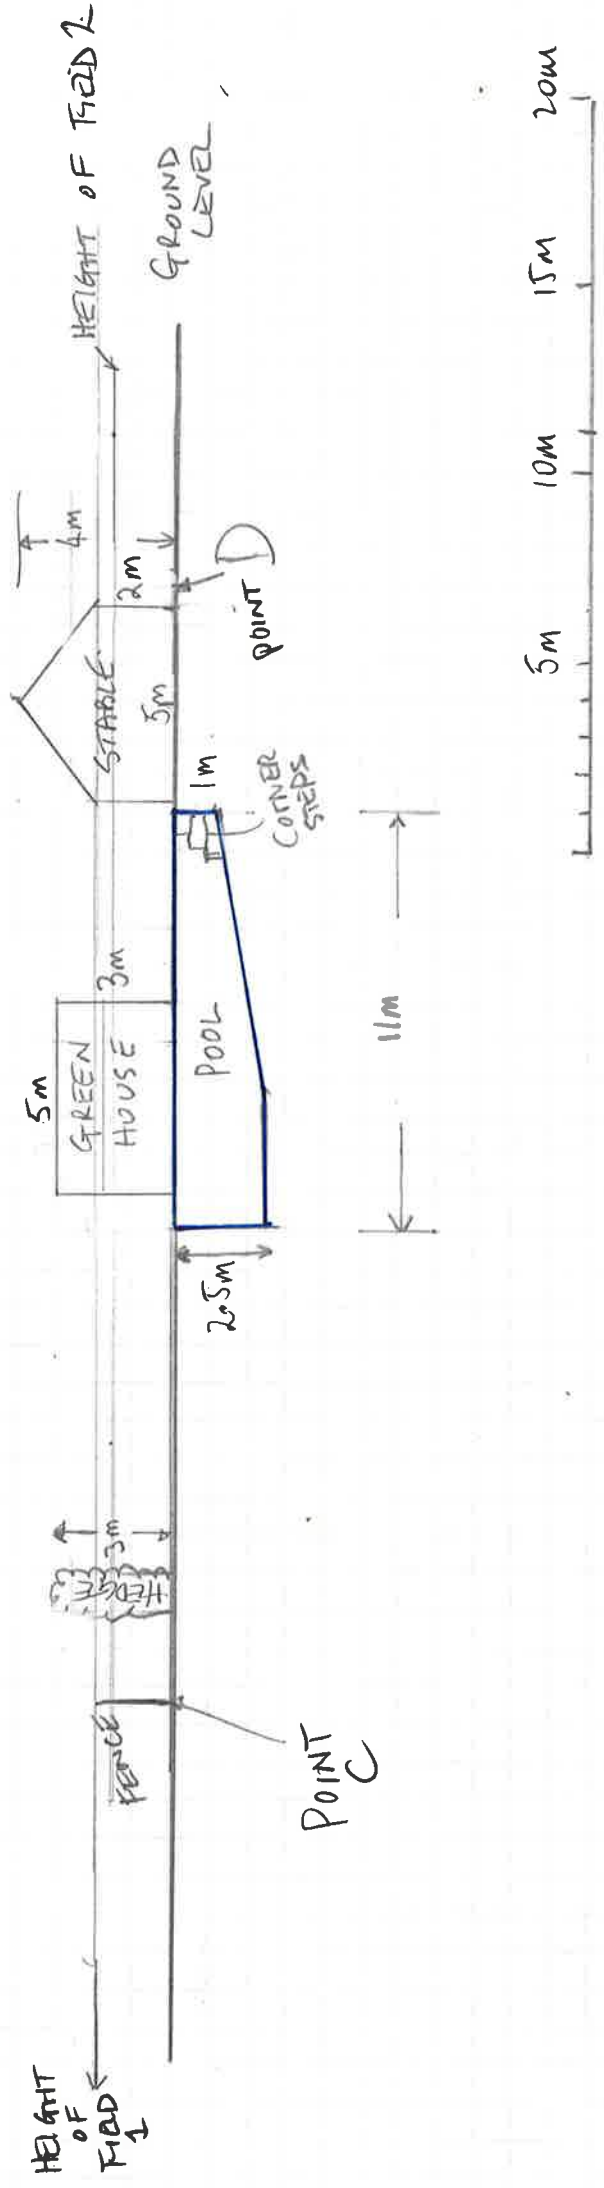

SCALE 1:200