




SIDE ELEVATION - Looking Along Line A-B on Map 2

GROUND LEVEL LOOKING WSW ALONG LINE A-B SHOWN ON MAP 2.
THE GARDEN IS IN A NATURAL DIP IN THE GROUND
FIELD 1 2m higher than the GARDEN FIELD 2 1 1/2 m higher than the GARDEN

A

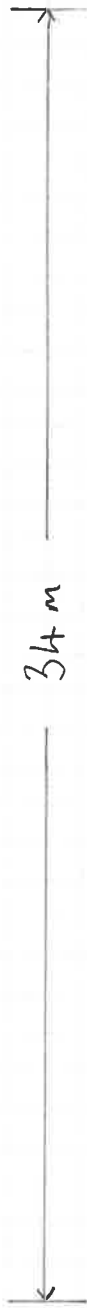

B

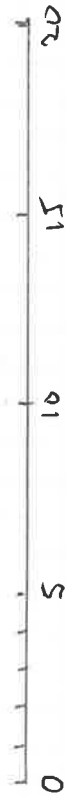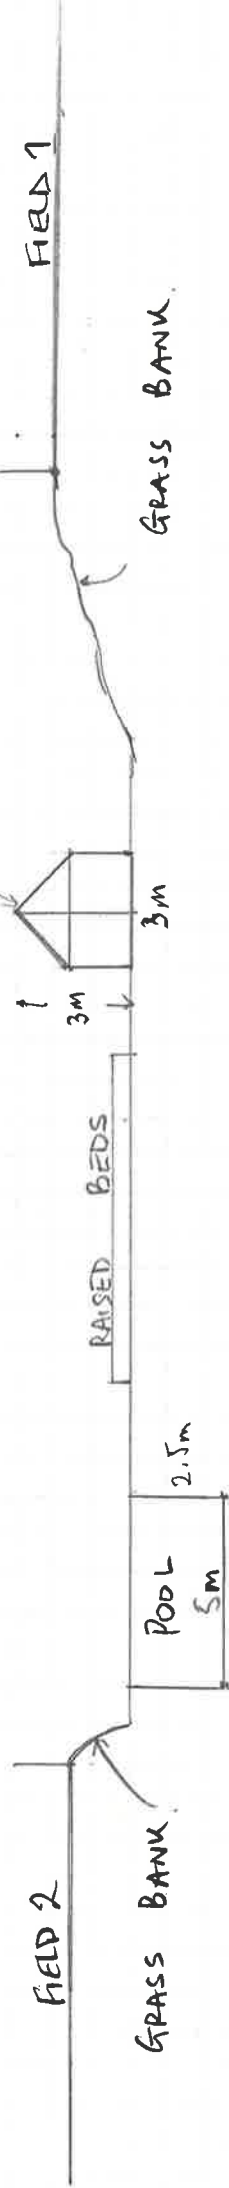

SCALE 1cm = 2m.
1 : 200