



South

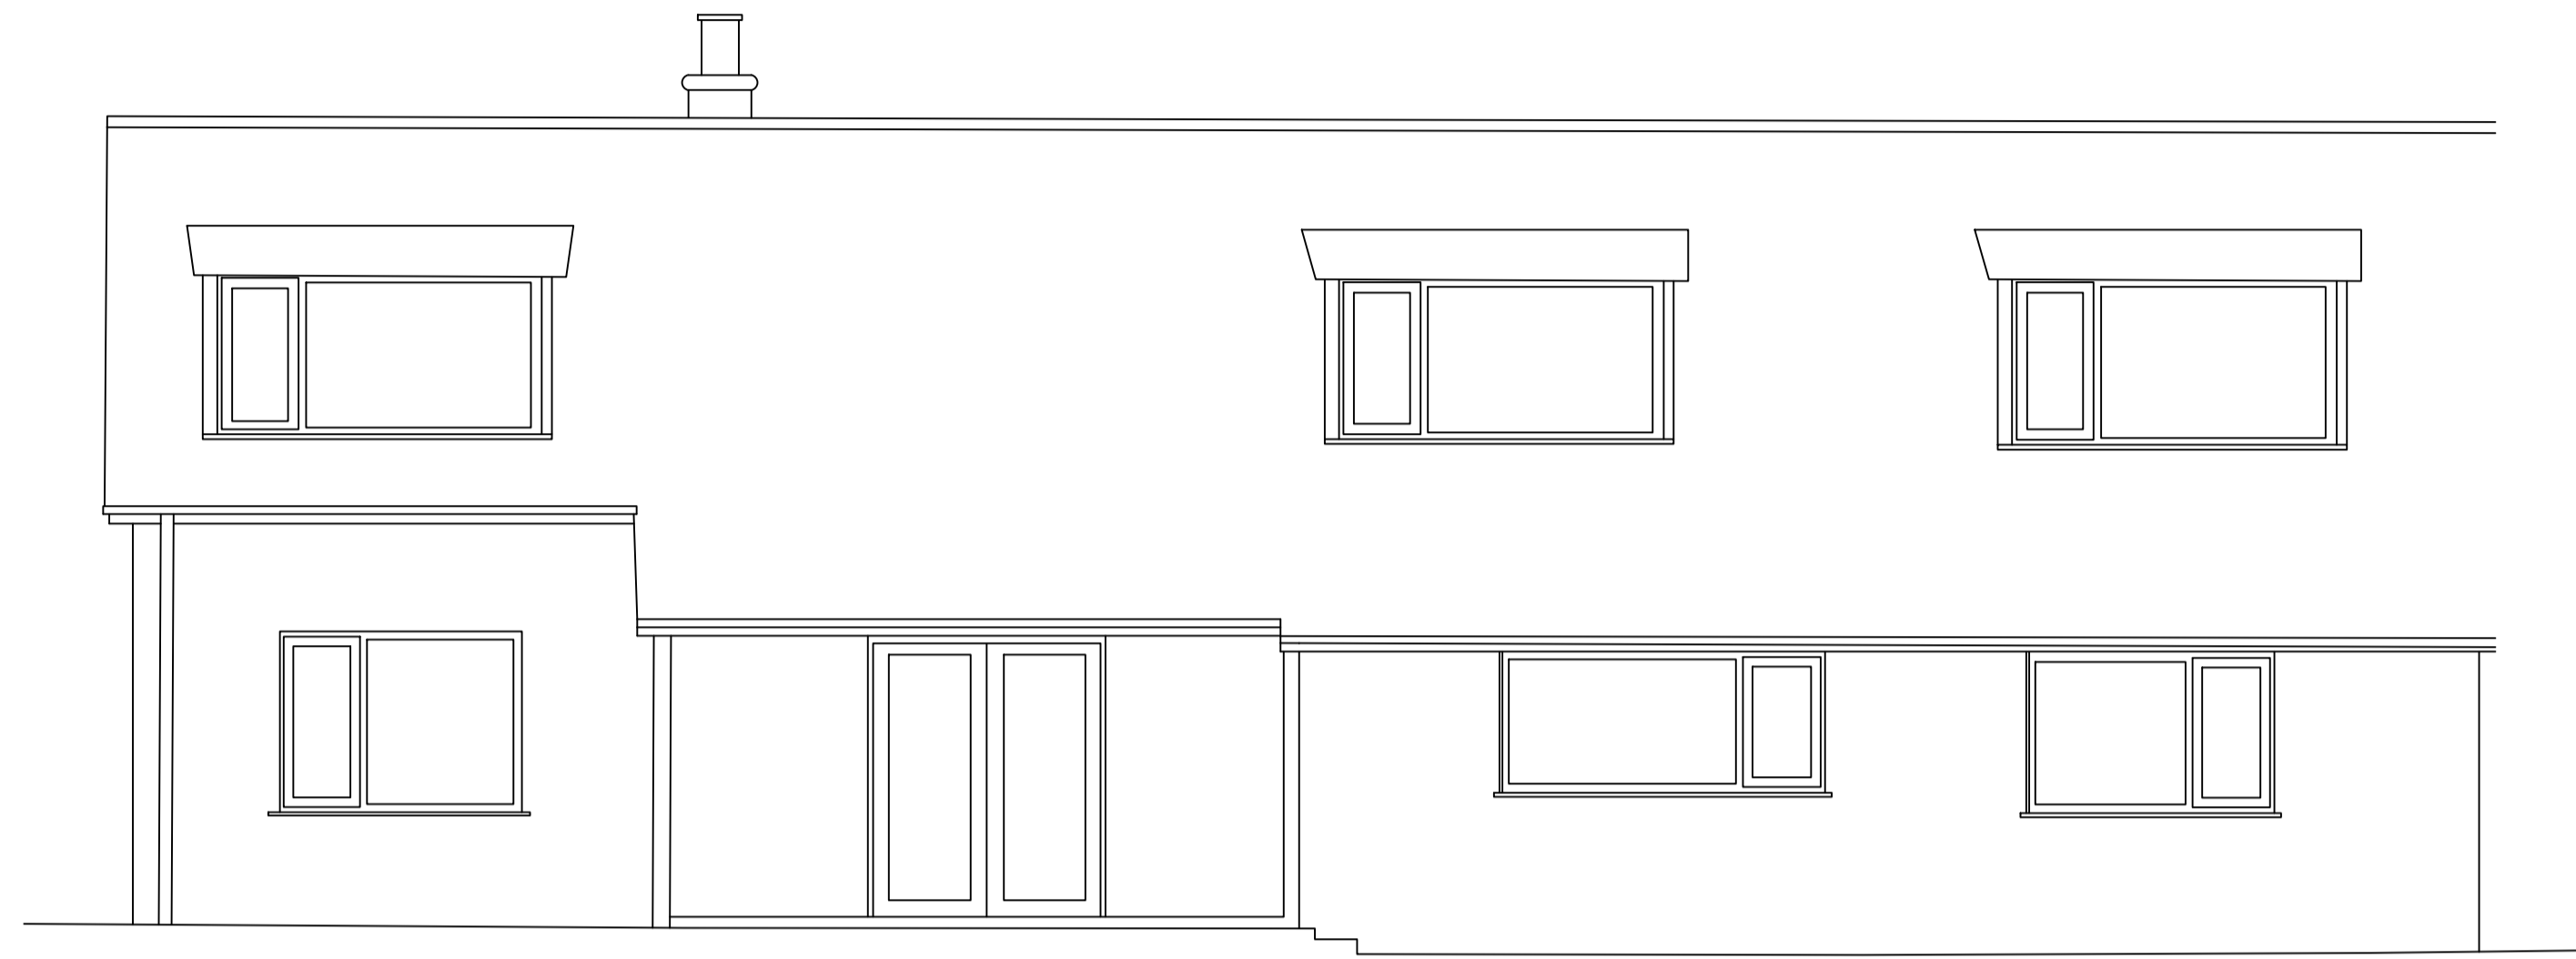

West

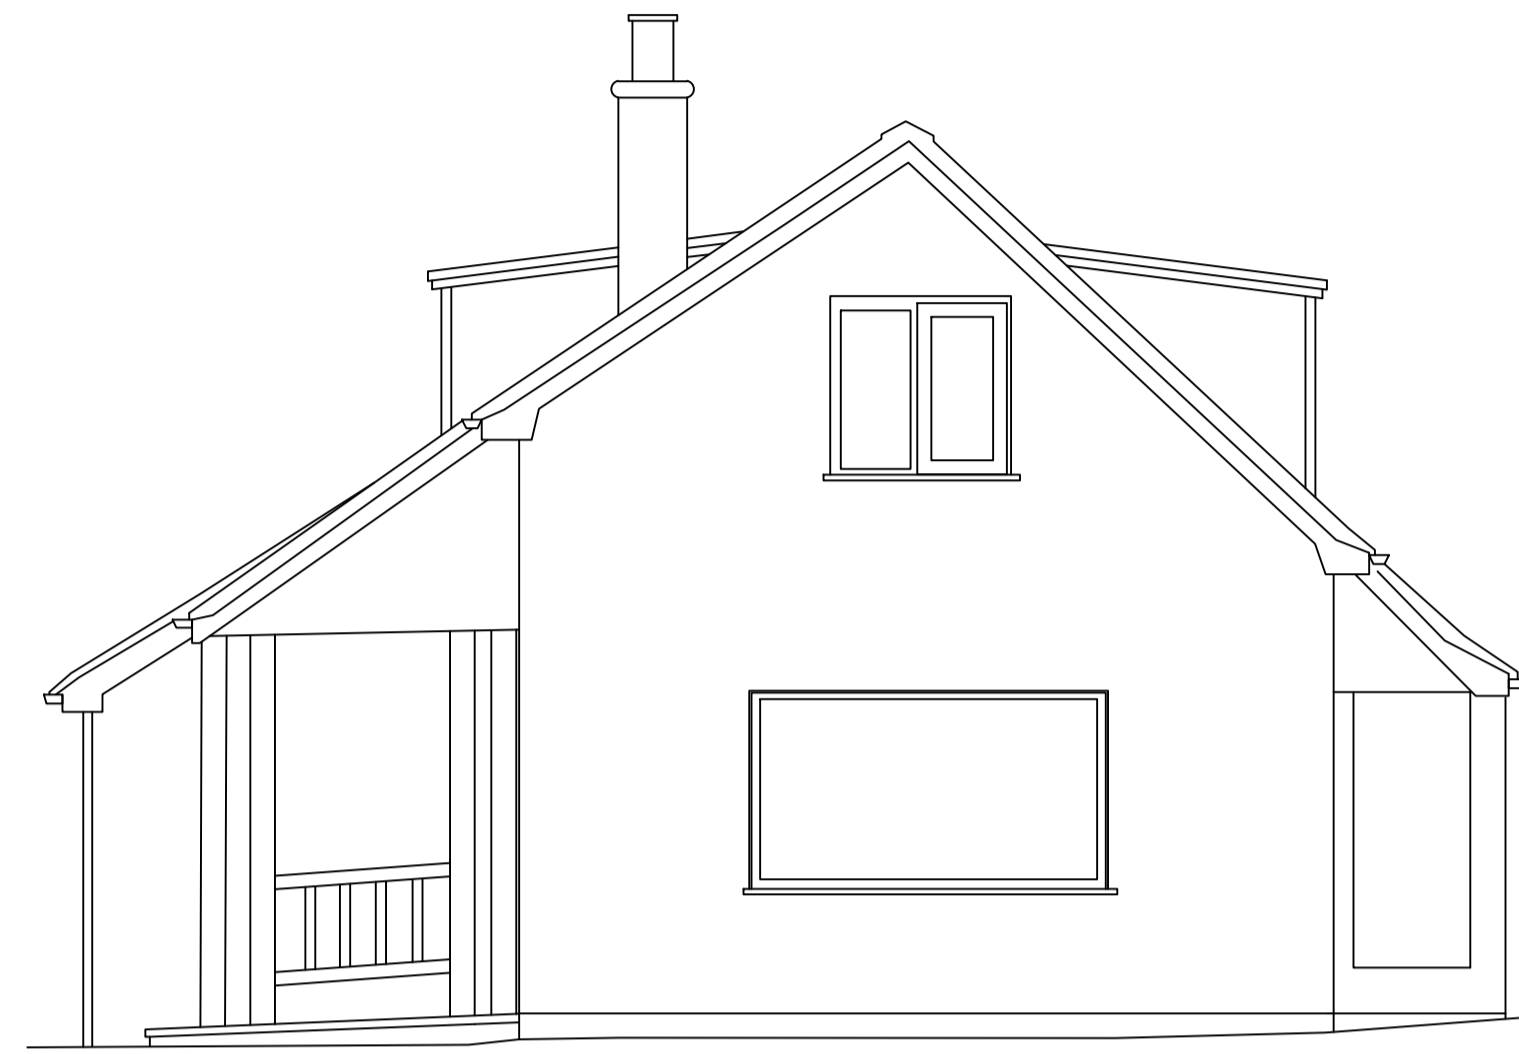

NOTES
Do not scale from this drawing
All measurements to be checked on site

Revision	Description	Date
-	-	-

North



project
The Fields, Hodnet

project no.
1362

client
Mr & Mrs P Brownjohn

drawing
Existing Elevations

drawing no.	revision
06	-

status
PLANNING

scale	date
1:50 @A1	01/05/23

drawn by
RS

MOSS. CO. LLP.

BROOKSIDE - PLEALEY - SHREWSBURY - SY5 0UY
TEL 01743 792985
E-mail - info@mosscompany.co.uk