








LEGEND

-  SITE LIMIT
-  BUILDING
-  PERMEABLE PAVING
-  GRASS/PLANTED AREA
-  HOUSE ACCES
-  PROPERTY ACCES




Scale 1:200

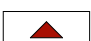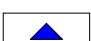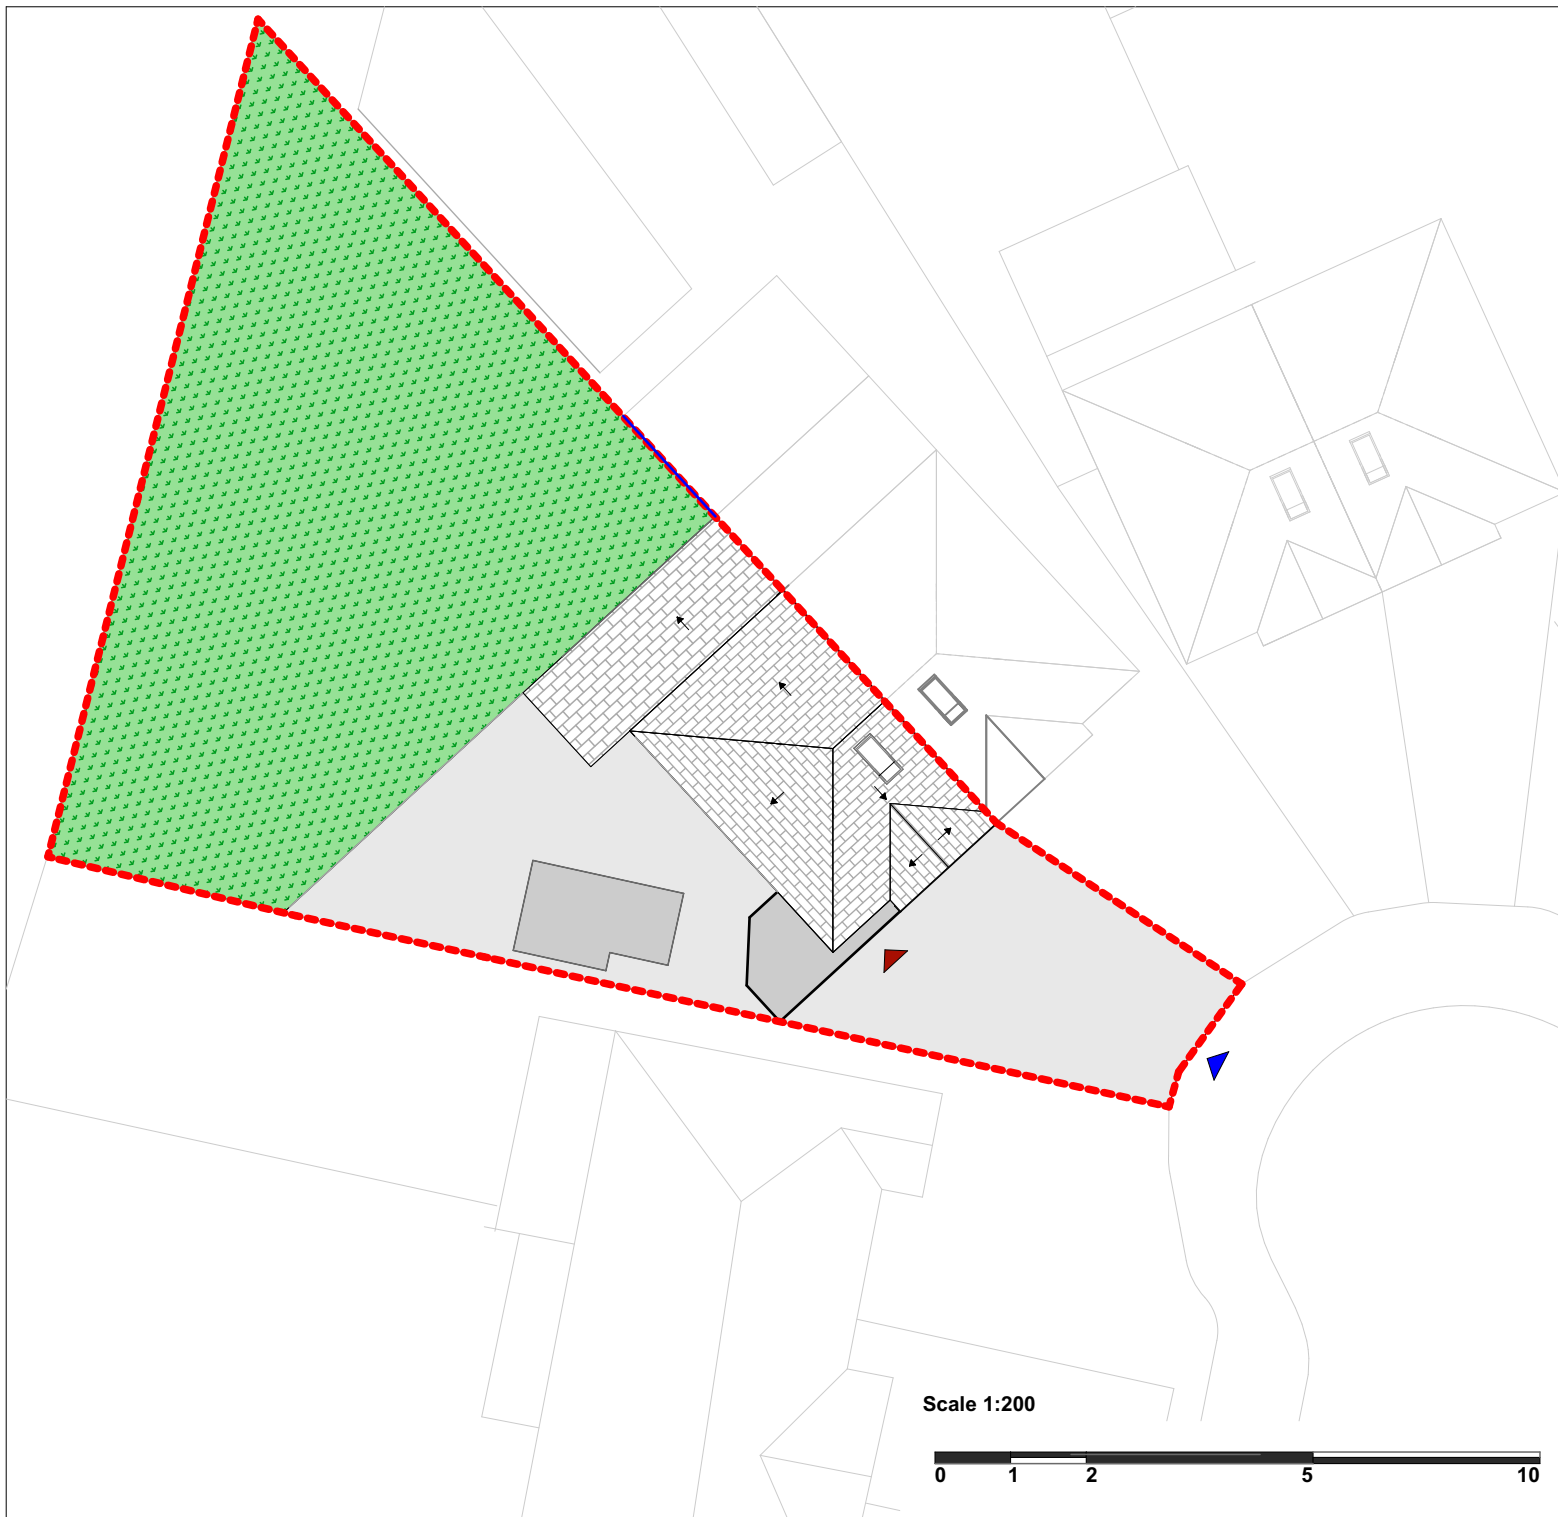


AVON BUILDS
avonbuilds@europe.com


REFERENCE :	25 Pembroke Rd, Greenford UB6 9QP
TITLE :	EXISTING DRAWING Site plan
NAME :	

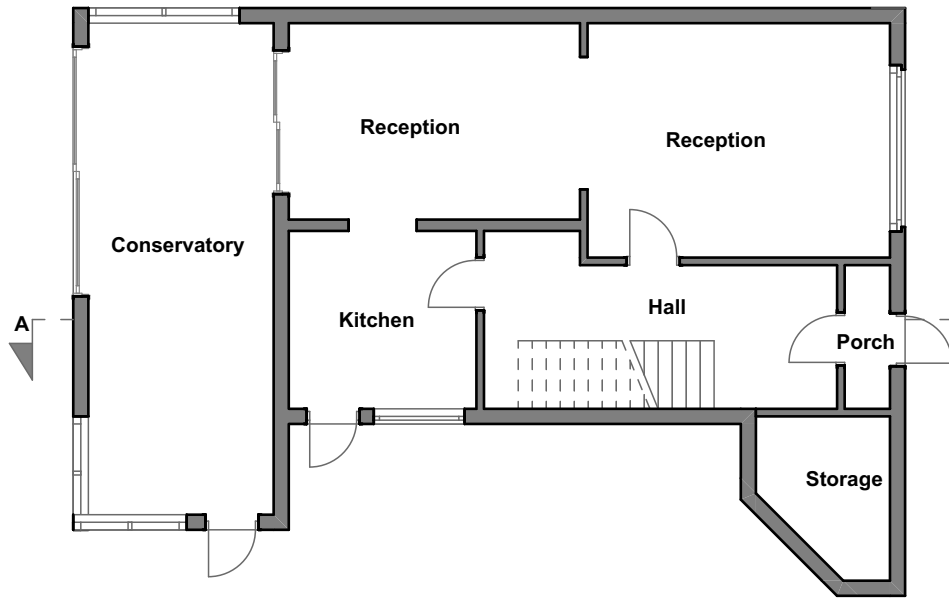


GROUND FLOOR

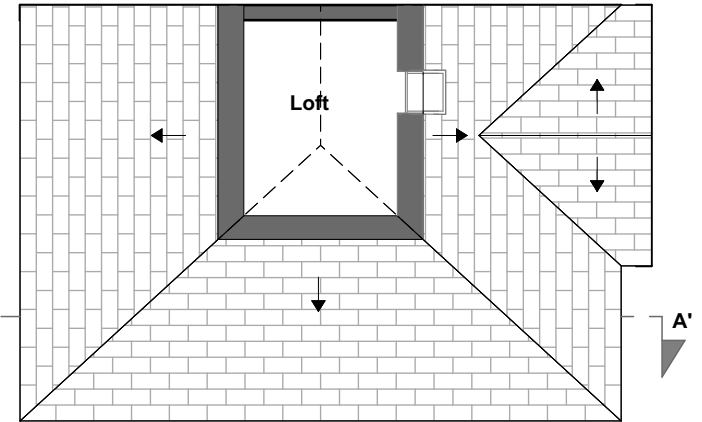


LOFT FLOOR

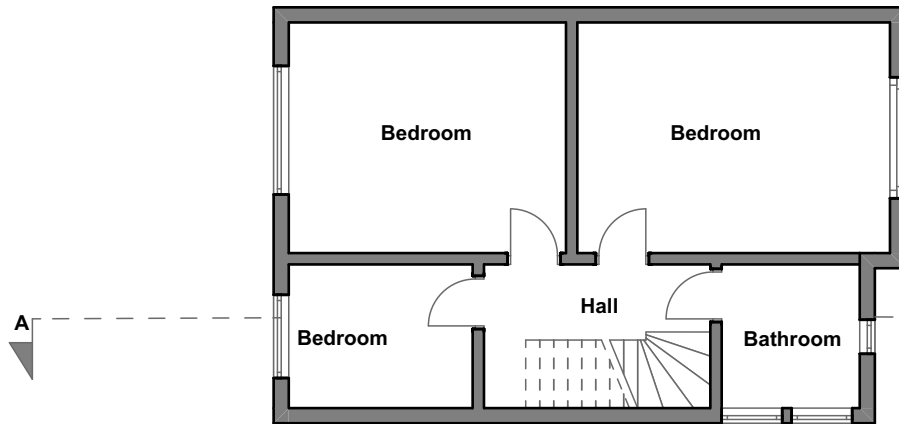

FIRST FLOOR

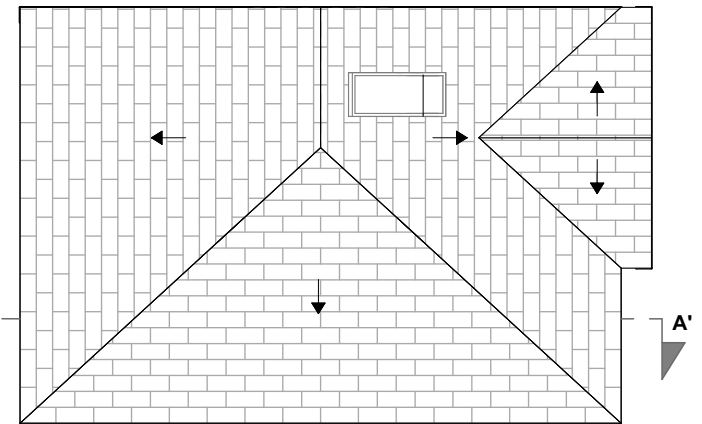

ROOF FLOOR

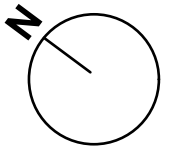

AVON BUILDS
avonbuilds@europe.com


Scale 1:100



REFERENCE:	25 Pembroke Rd, Greenford UB6 9QP
TITLE :	EXISTING DRAWING Floor Plans
NAME :	



FRONT ELEVATION

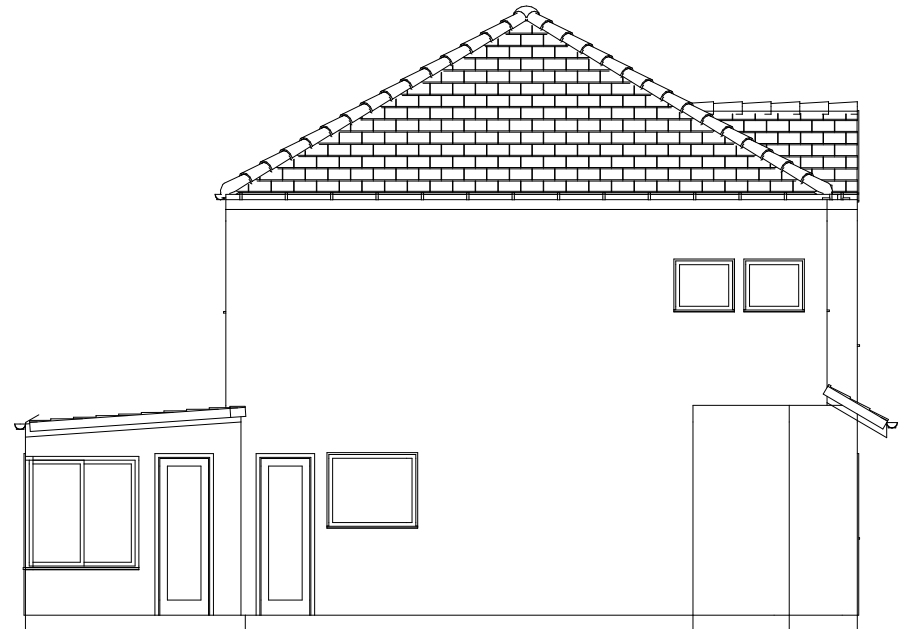

LEFT SIDE ELEVATION

AVON BUILDS
 avonbuilds@europe.com


Scale 1:100



REFERENCE:	25 Pembroke Rd, Greenford UB6 9QP
TITLE :	EXISTING DRAWING Elevations p1
NAME :	



REAR ELEVATION

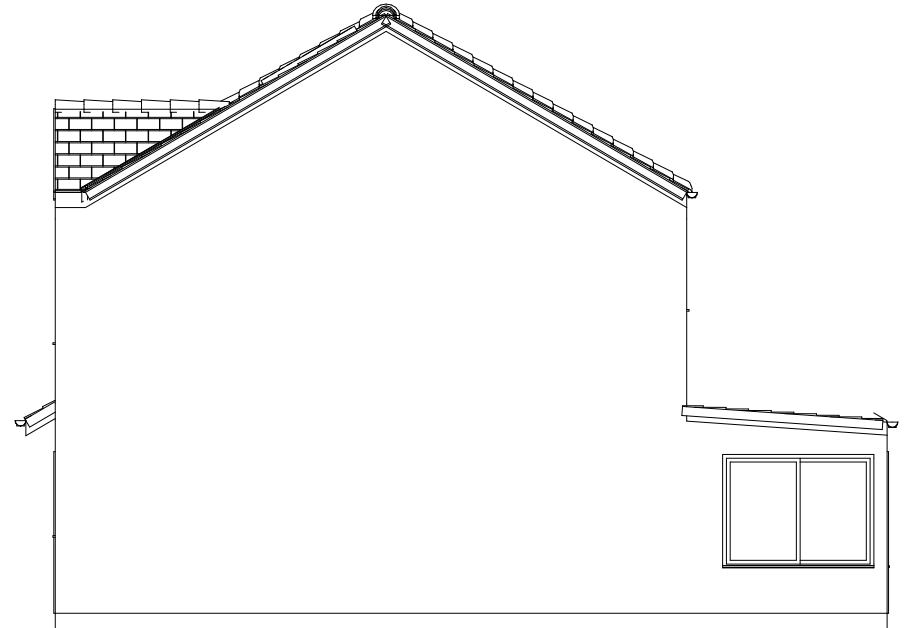


RIGHT SIDE ELEVATION

AVON BUILDS
avonbuilds@europe.com

Scale 1:100



REFERENCE:	25 Pembroke Rd, Greenford UB6 9QP
TITLE :	EXISTING DRAWING Elevations p2
NAME :	

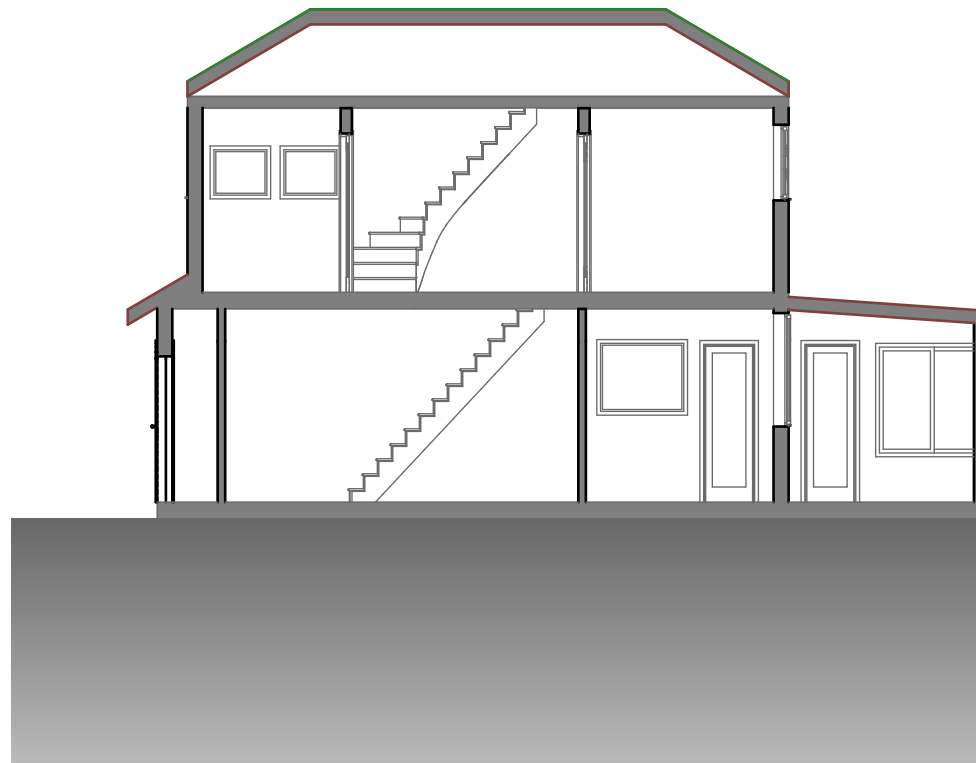

SECTION AA'

AVON BUILDS
avonbuilds@europe.com

Scale 1:100



REFERENCE:	25 Pembroke Rd, Greenford UB6 9QP
TITLE :	EXISTING DRAWING Section AA'
NAME :	