





SITE LOCATION PLAN

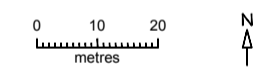

© Crown copyright 2023 Ordnance Survey, 100010101

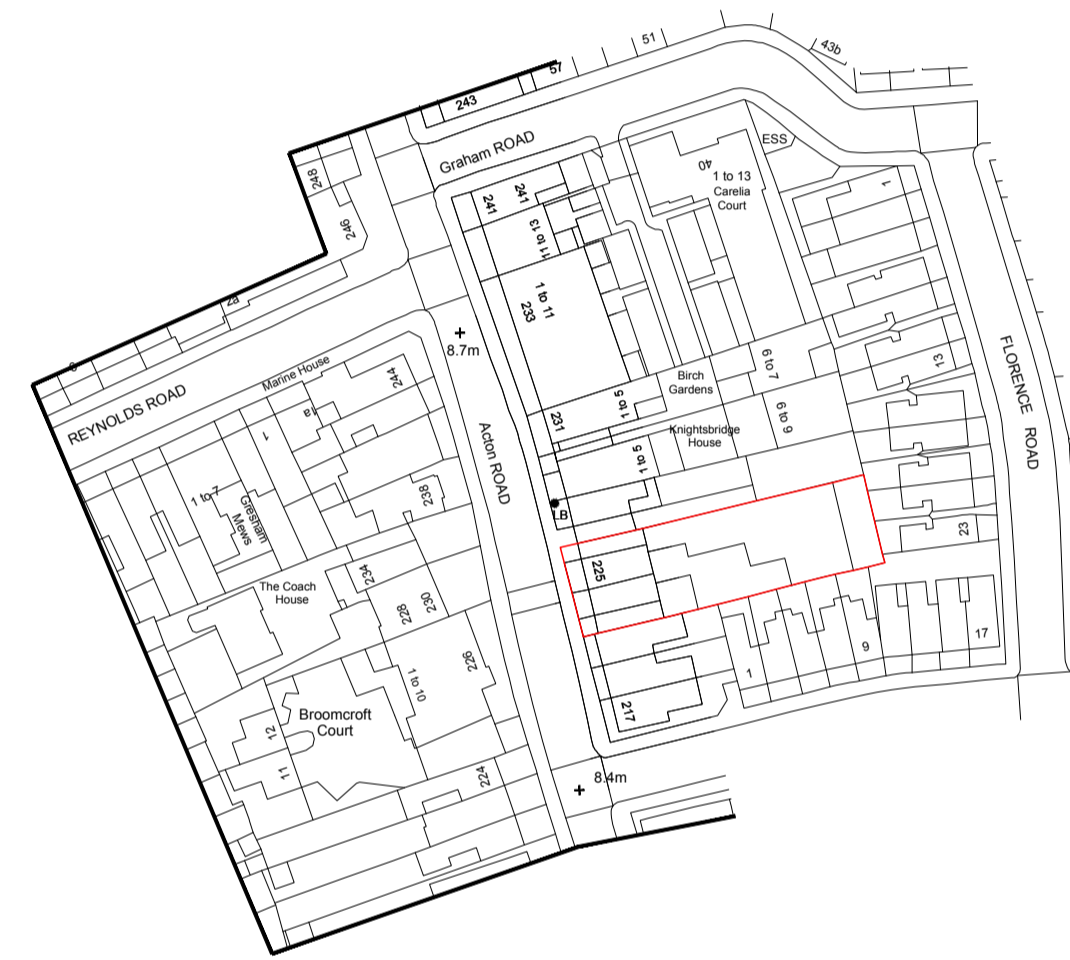

SITE BLOCK PLAN

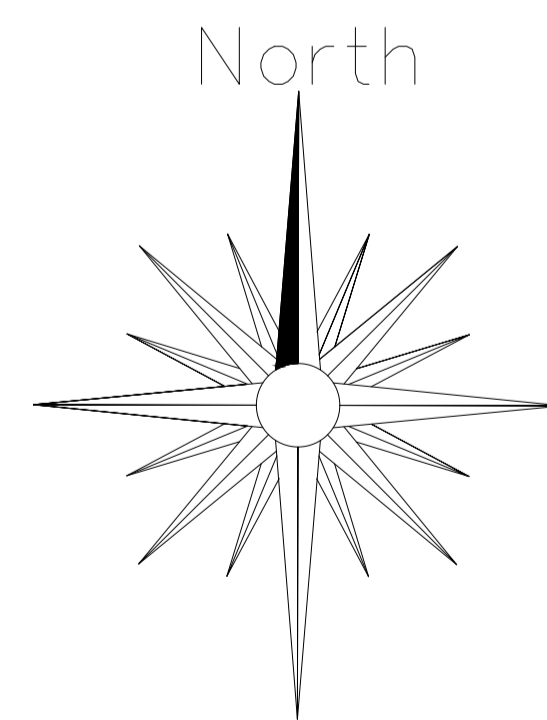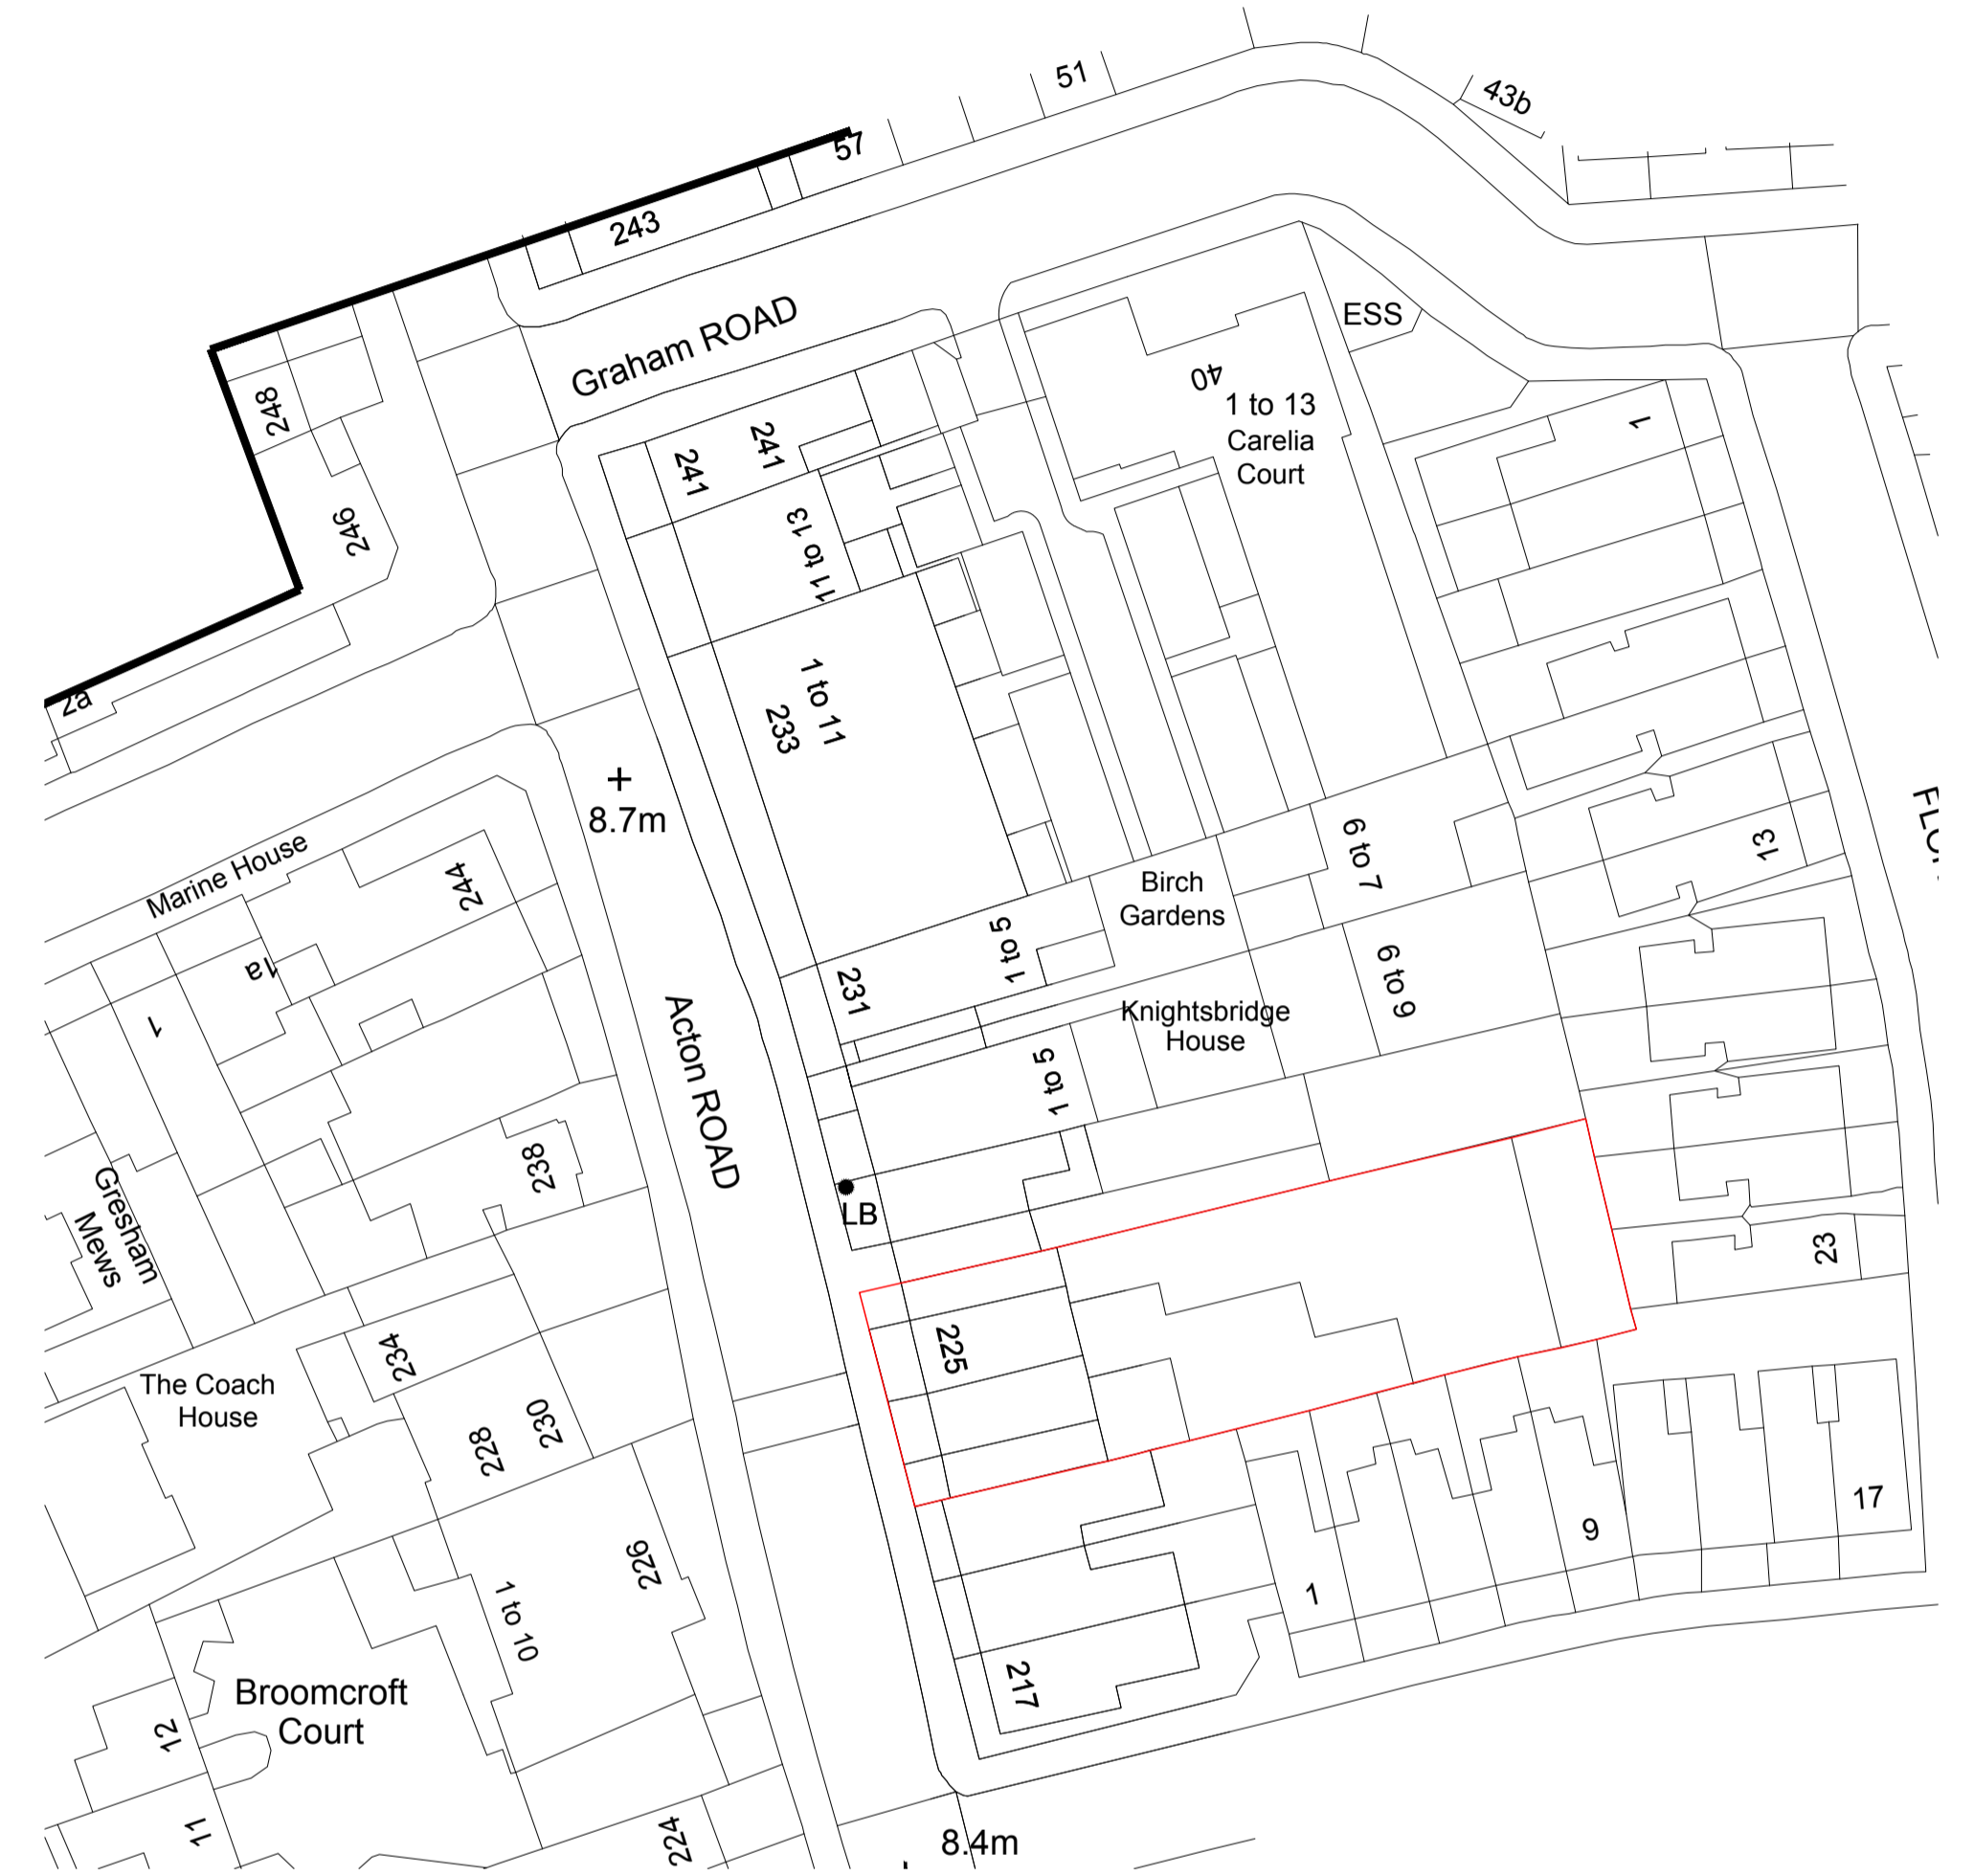

|  |   |   |
|--|---|---|
| <p>It is the responsibility to review these drawings to ensure compliance with the latest building regulations and guidance documents as well as ensure the detailed measurements are correct before undertaking works.</p> <p>No structural, intrusive or specialist surveys have been undertaken as part of this design.</p> | <p>PROJECT: WINDOW RENEWAL</p> <p>DATE: 11/01/20 @ AI</p> | <p>THIS SITE LOCATION AND BLOCK PLAN</p> <p>DATE OF ISSUE: PLANNING</p> <p>DATE: 09.03.2023</p> |
|  | <p>2223-225 Acton Road</p>                                | <p>PO3</p>  |