

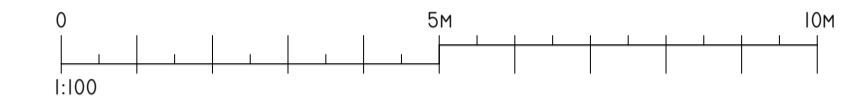
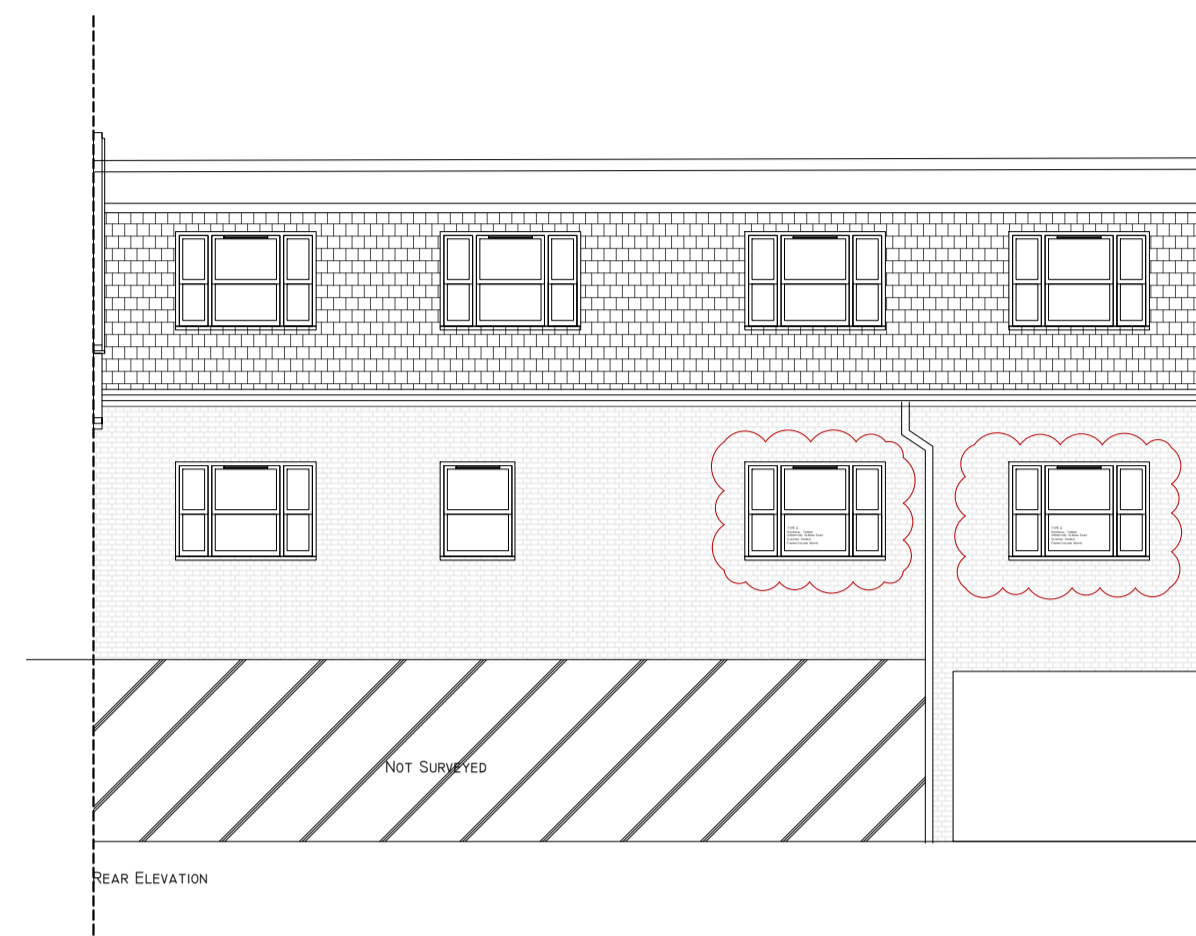


EXISTING ELEVATIONS

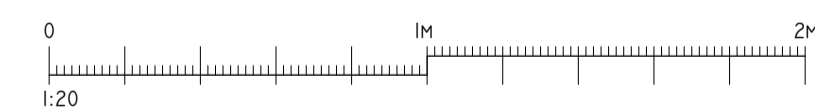

EXISTING WINDOW SCHEDULE

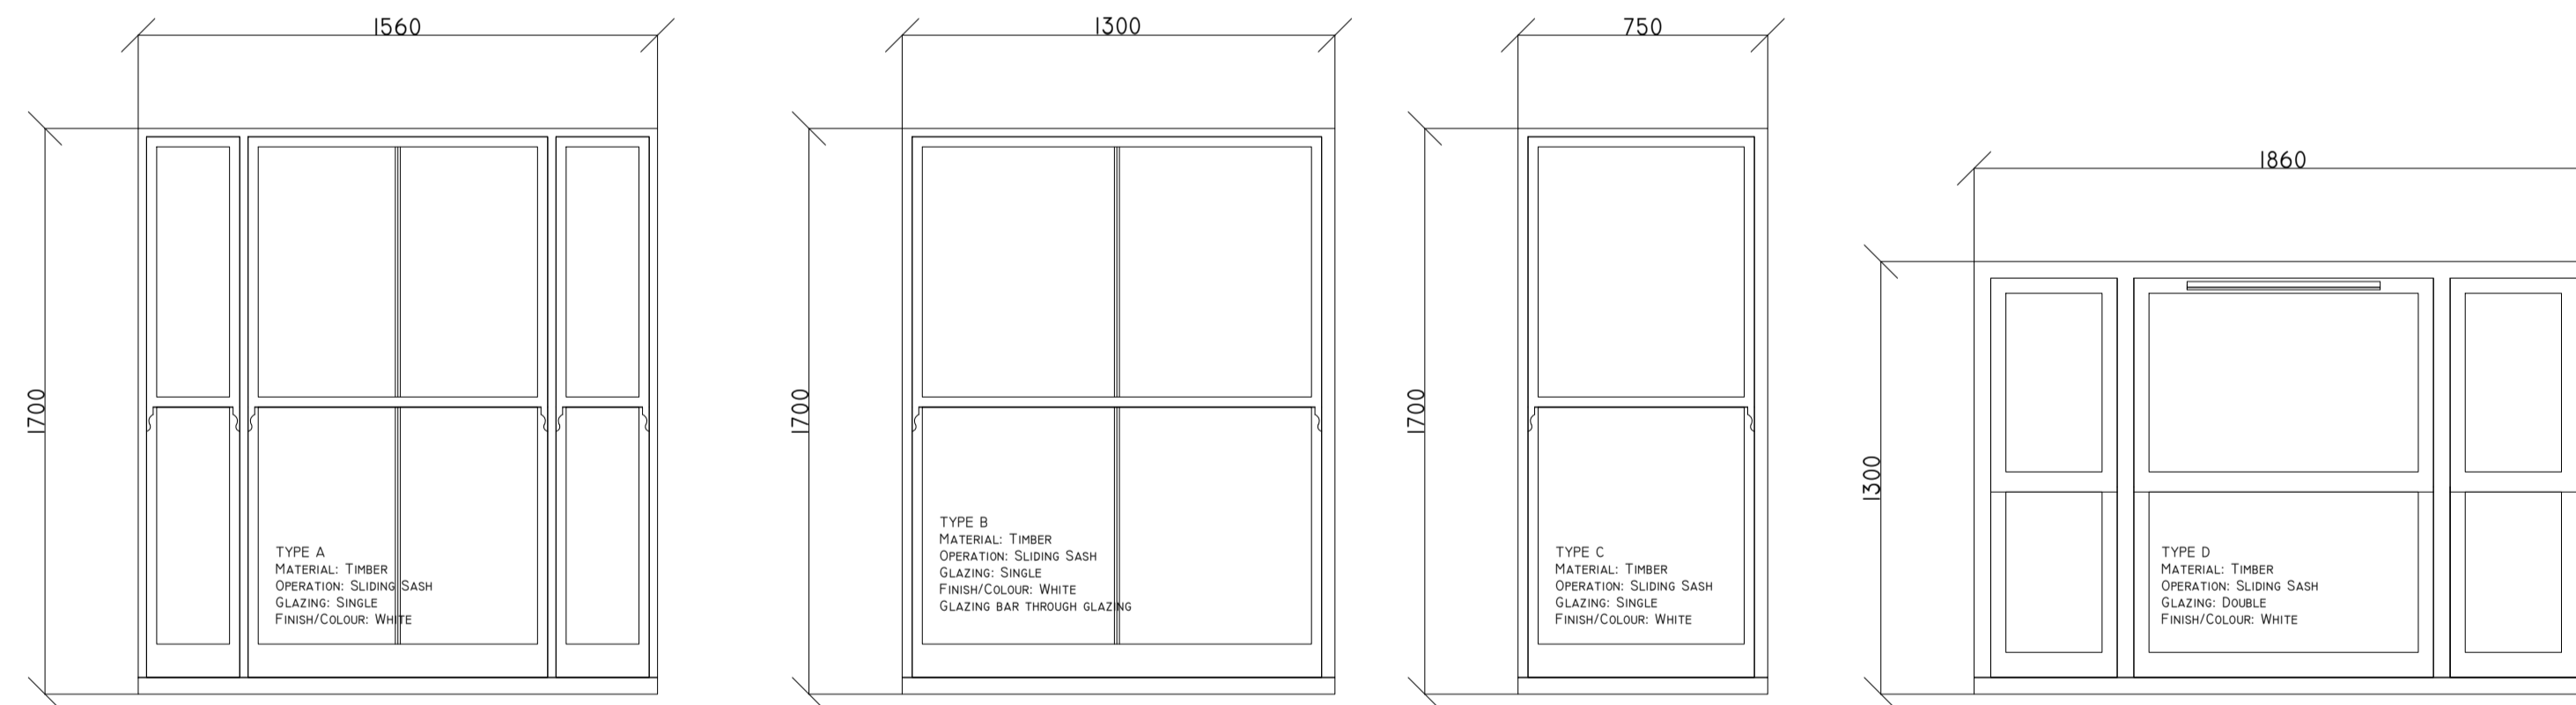

AI

This drawing and the copyrights and patents therein are the property of JSM and may not be used or reproduced without consent or attribution.

It is the responsibility to review these drawings to ensure compliance with the latest building regulations and guidance documents as well as ensure the detailed measurements are correct before undertaking works.

No structural, intrusive or specialist surveys have been undertaken as part of this design.

PROJECT: SOMERSET HOUSE, 223-225 ACTON, LONDON W4 5DD.	TITLE: EXISTING ELEVATIONS AND WINDOW SCHEDULE
DRAWN BY: WINDOW RENEWAL	CHECKED BY: JSM
SCALE: 1:100/20 @ AI	DATE: 09.03.2023
DRAWN BY: PJ	CHECKED BY: JSM