



23 JAN 2024

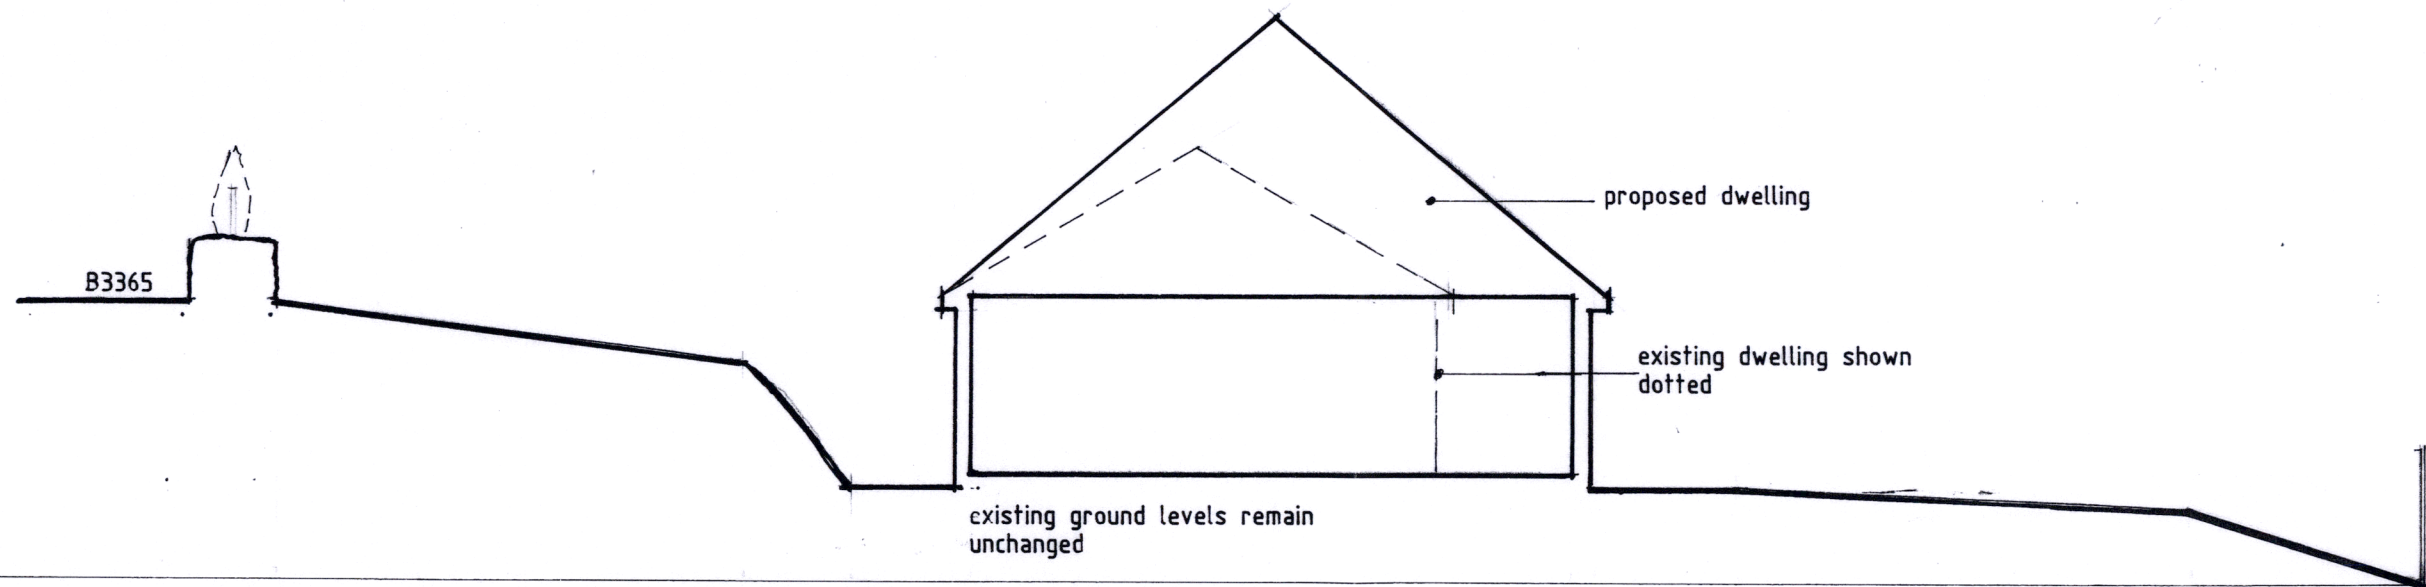

NO. 24/01/3

1:100 AT A2

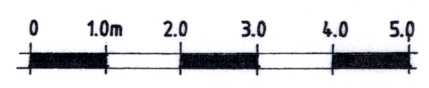

Replacement Dwelling
at Green Acres
Doublebois, Liskeard
for
Mr. & Mrs. D. Bull
Site Section
Scale. 1:100

S.J. HUNKIN. M.C.I.A.T.,
CHARTERED ARCHITECTURAL
TECHNOLOGIST,
13, RUSSELL CLOSE, SALTASH,
CORNWALL PL12 4LZ
Tel. 01752 848249