


31 JAN 2024

Change of Use of part of agricultural field to secure dog walking paddock with removable shelter,
Trevannel Farm, St. Mawes, Nr. Truro,

SCALE: 1 : 500 @ A3
DATE: JANUARY 2024

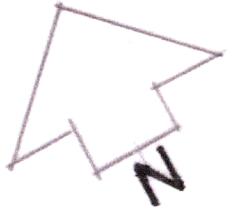

EXISTING BLOCK PLAN

G. P. G. & P. M. Morse,

'Trevannel', St. Mawes, Truro, TR2 5AD.


DRAWING No: **2517 . 02**

John C. King, M.C.I.A.T., 63 Bosvean Road, Shortlanesend, TRURO TR4 9DX.

Tel: 01872 260810 - Email: john_king2@btconnect.com

MEMBER OF THE CHARTERED INSTITUTE OF ARCHITECTURAL TECHNOLOGISTS

A

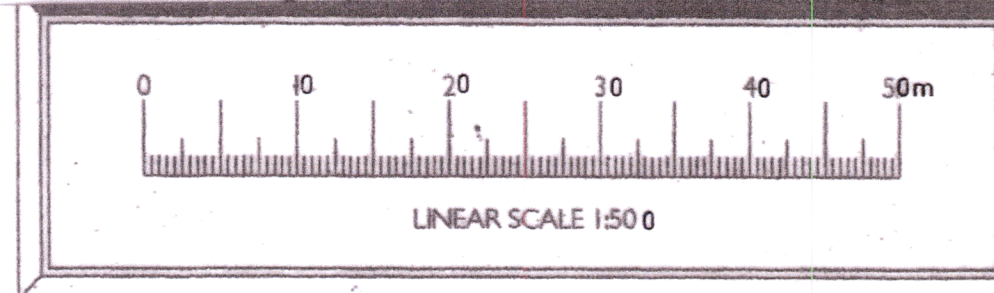

A 23/1/24

