

Change of Use of part of agricultural field to secure dog walking paddock with removable shelter,  
Trevannel Farm, St. Mawes, Nr. Truro,

SCALE: 1 : 500 @ A3  
DATE: JANUARY 2024

PROPOSED BLOCK PLAN


**G. P. G. & P. M. Morse,**

'Trevannel', St. Mawes, Truro, TR2 5AD.

DRAWING No: **2517 . 03**

**B**

John C. King, M.C.I.A.T., 63 Bosvean Road, Shortlanesend, TRURO TR4 9DX.  
Tel: 01872 260810 - Email: john\_king2@btconnect.com  
MEMBER OF THE CHARTERED INSTITUTE OF ARCHITECTURAL TECHNOLOGISTS

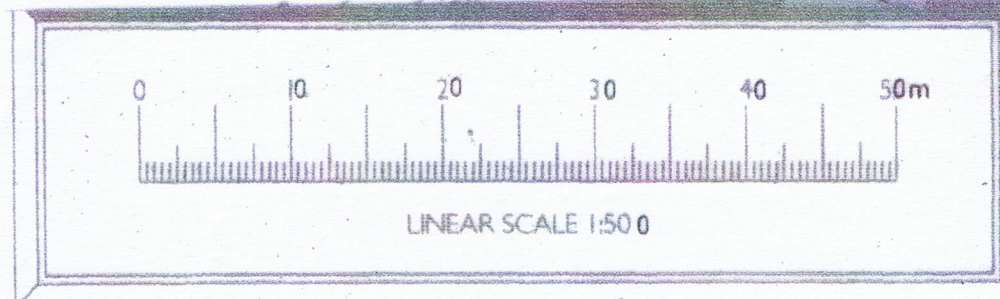

A 28/1/24  
B 06/2/24

