


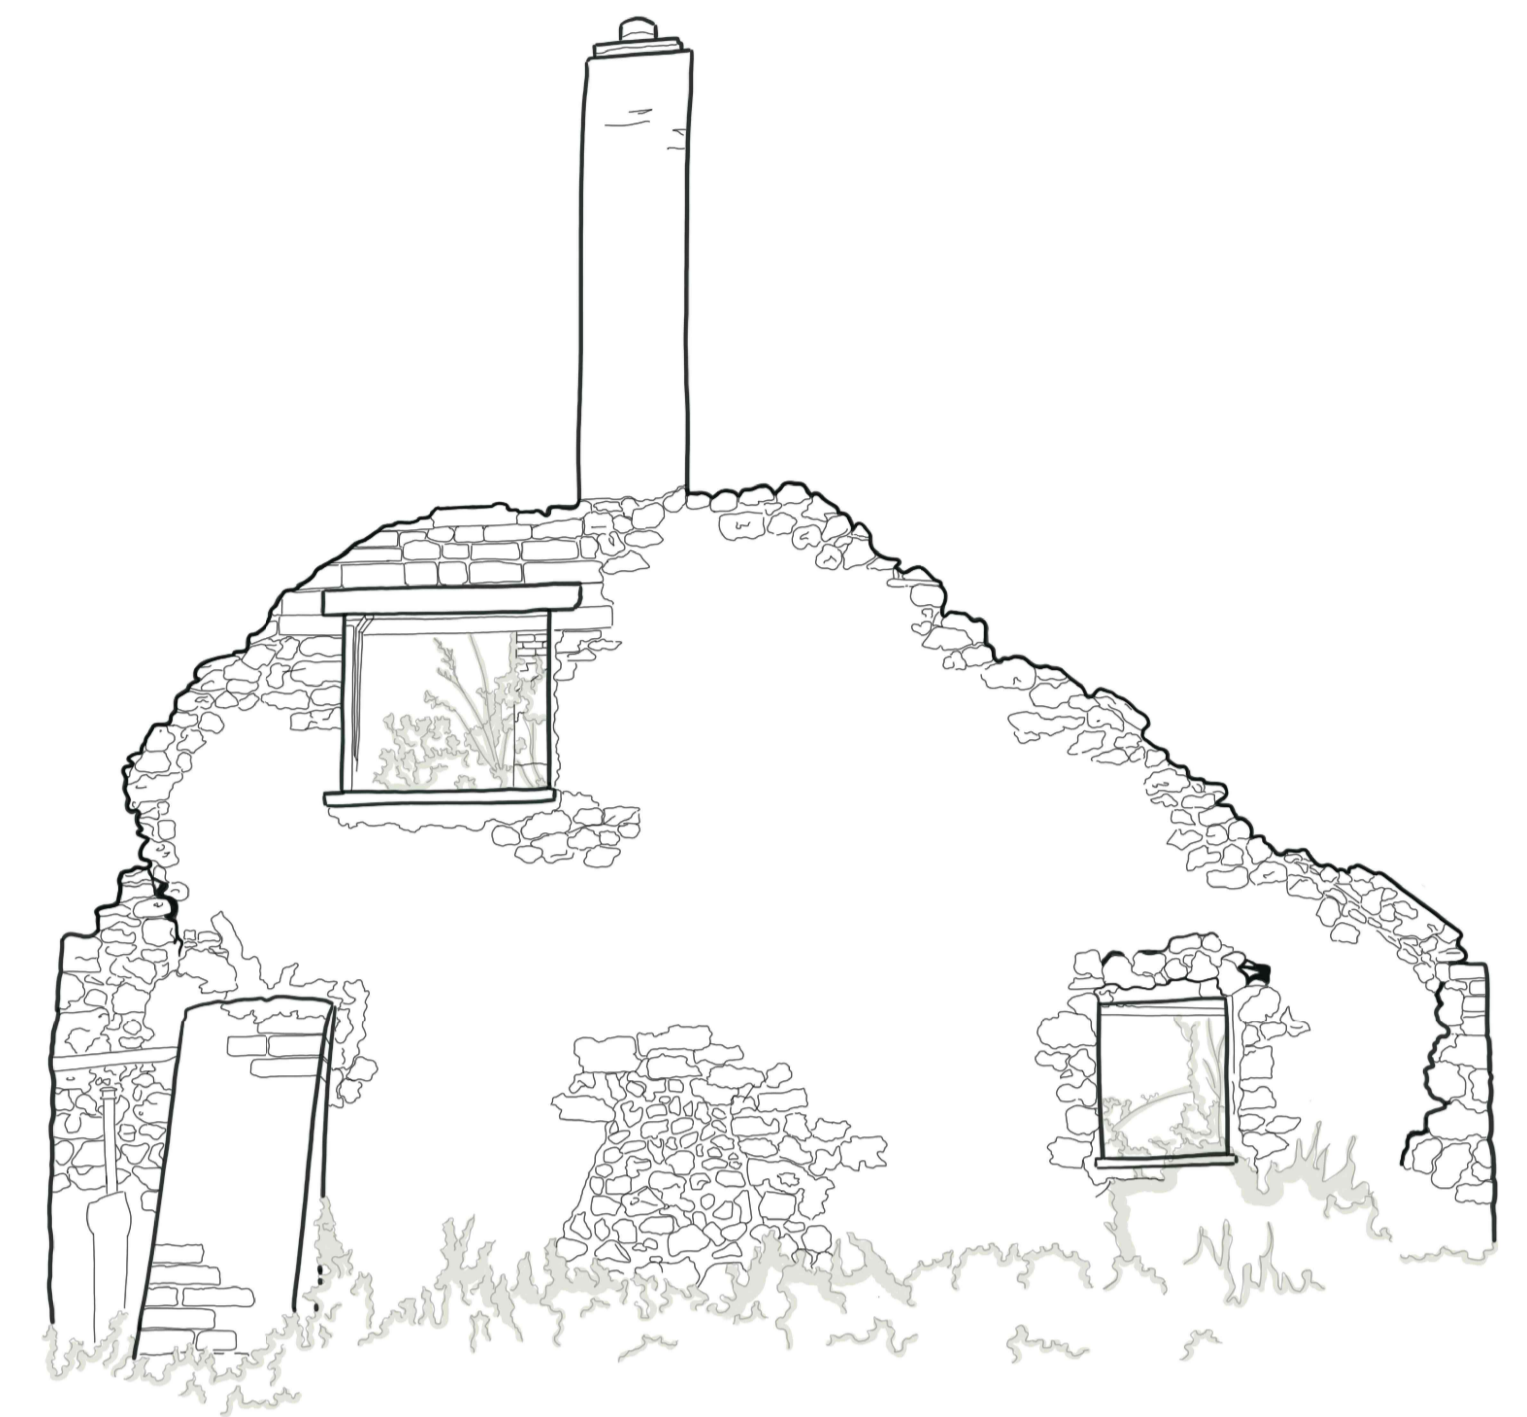


EAST ELEVATION



NORTH ELEVATION



WEST ELEVATION

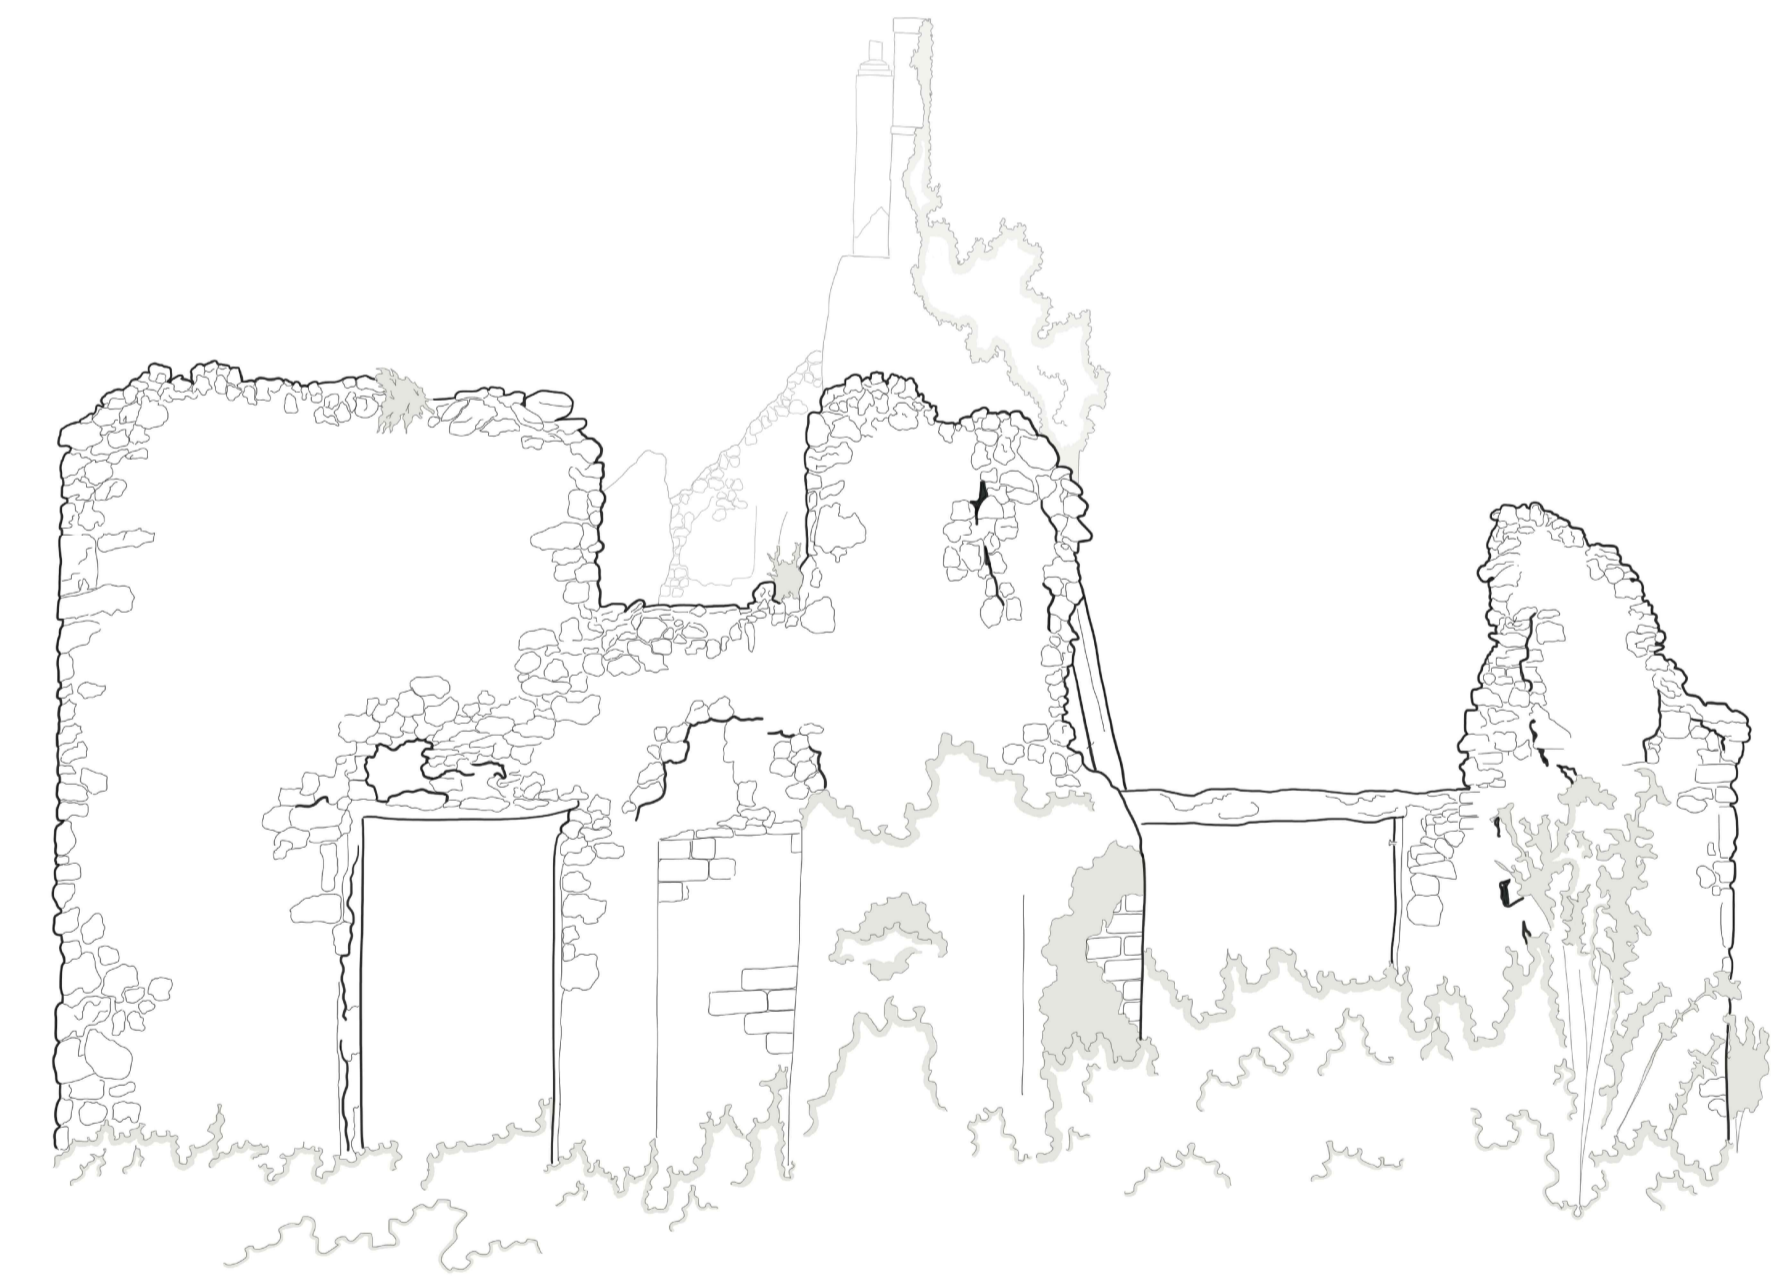

SOUTH ELEVATION

A 1:100 PLANNING
REV DATE SCALE

MITCHELL ELEY GOULD

WILL SANDERS
SANDERS FARM
FARMHOUSE PROTECTION
EXISTING ELEVATIONS

PLANNING MAY 2023 1:100/0A1 RM NJ
2227 AL(0)54 -