


1:500

© MITCHELL ELEY GOULD ARCHITECTS, 01225 789033.
THE ICE HOUSE G/F NORTH OFFICE 124-126 WALCOT STREET BATH BA15BG
00 05 10 20m SCALE BAR 1:500

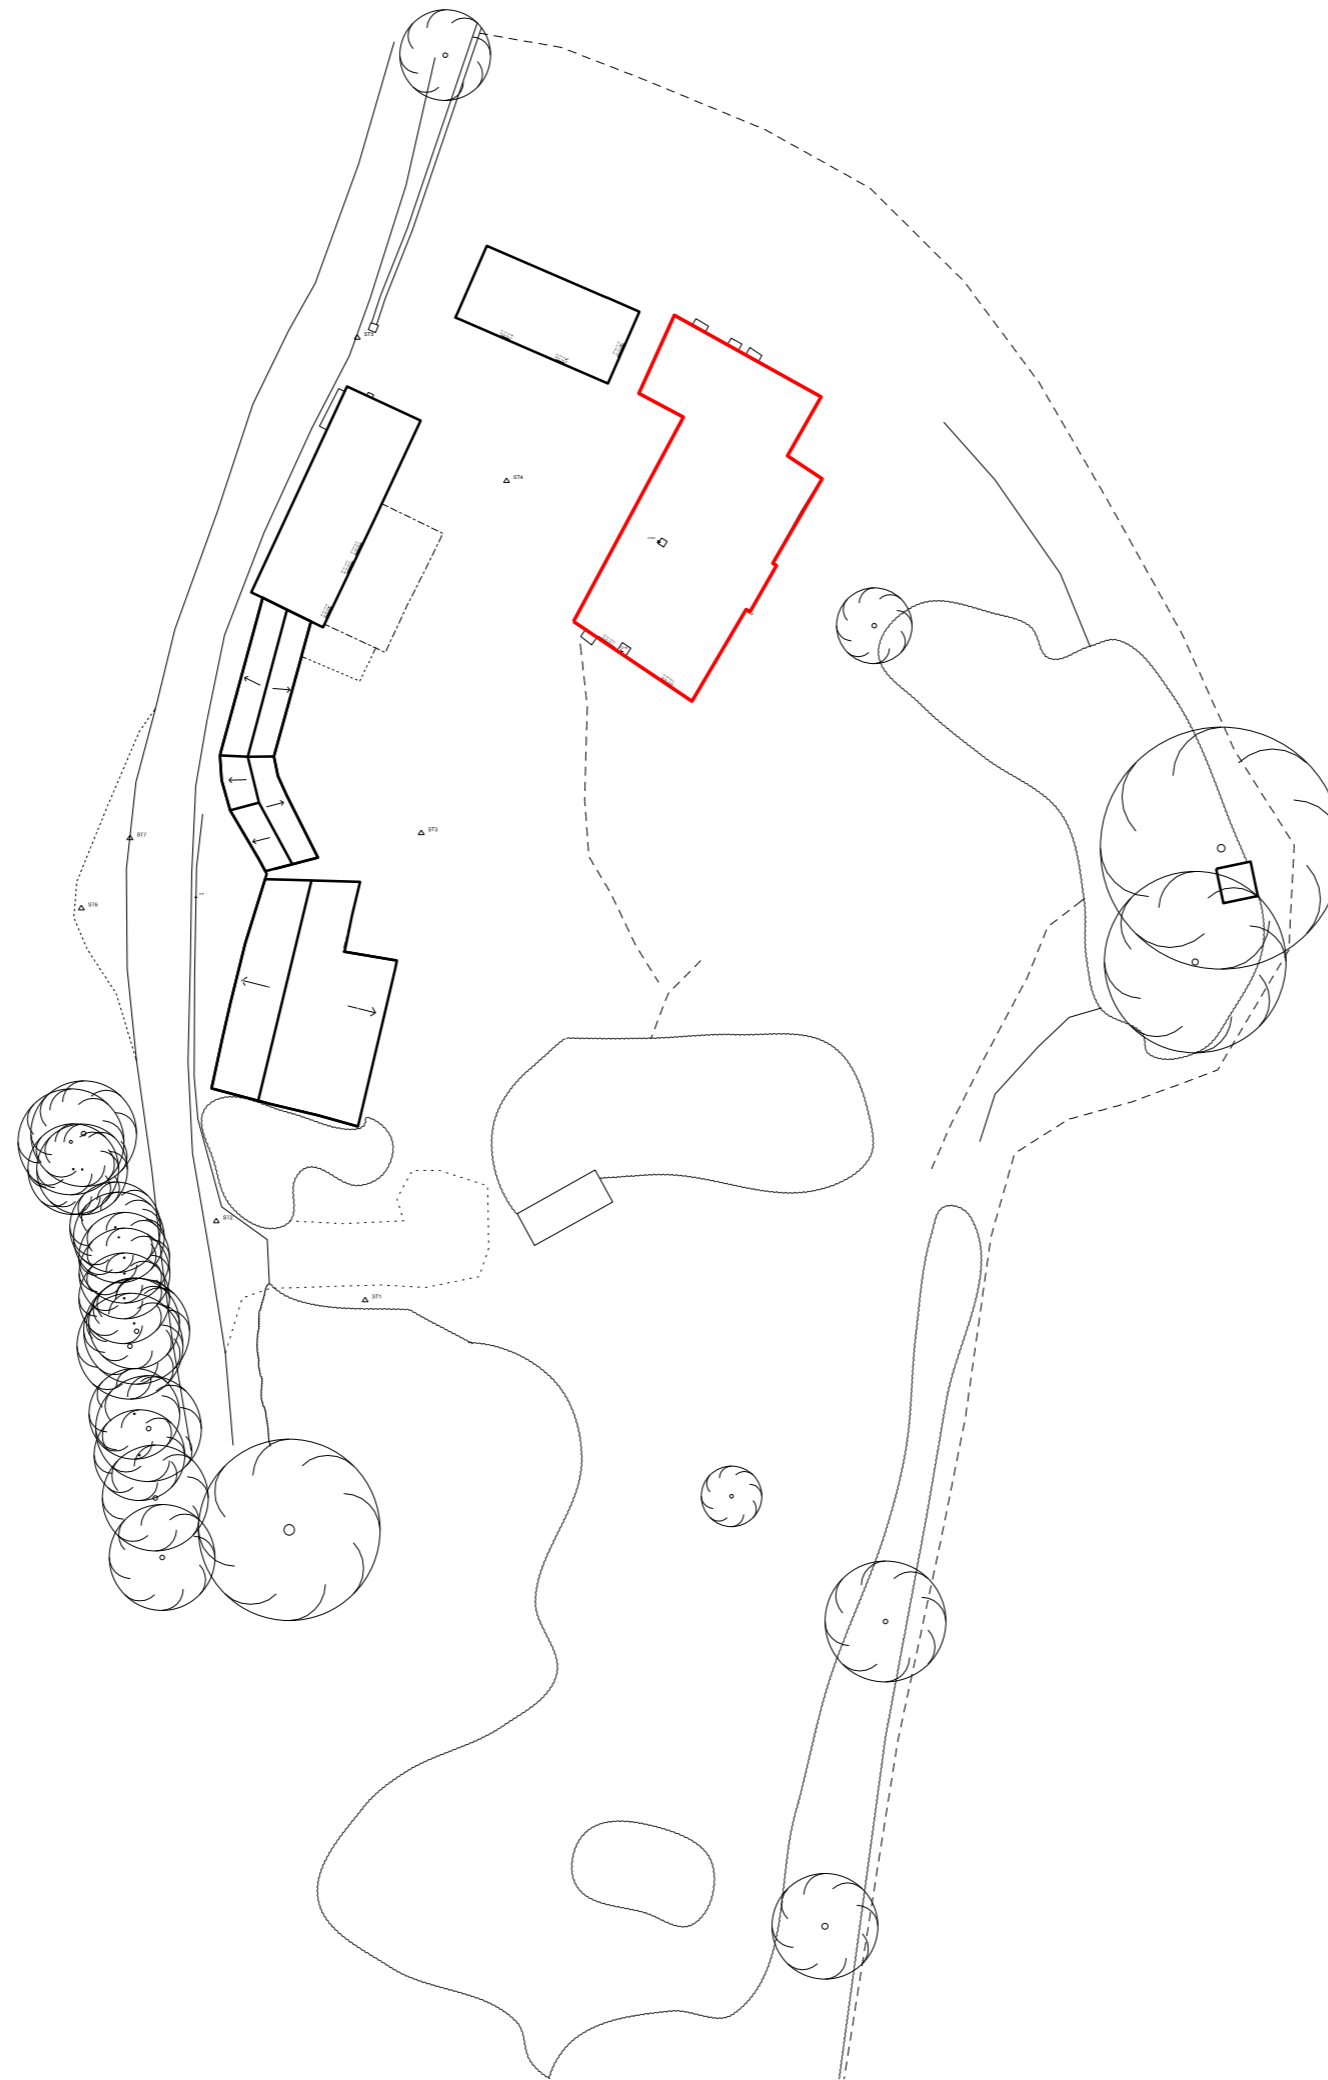

A FEB 2024 PLANNING
REV DATE DETAILS

MITCHELL ELEY GOULD

WILL SANDERS
SANDERS FARM
FARMHOUSE RESTORATION
SITE PLAN

PLANNING AUG 2022 1:500@A3 RM NJ
2208 AL(0)52 A

© MITCHELL ELEY GOULD ARCHITECTS, 01225 789033.
THE ICE HOUSE G/F NORTH OFFICE 124-126 WALCOT STREET BATH BA15BG