


Ordnance Survey, (c) Crown Copyright 2023. All rights reserved. Licence number 100022432



© XL Planning Ltd 2023

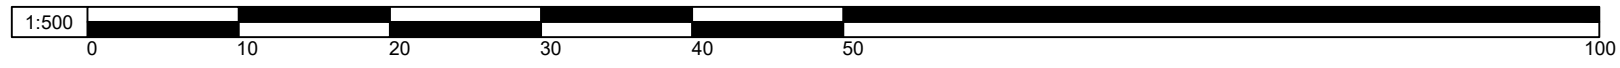

1A Fore Street,  
Cullompton,  
Devon  
EX15 1JW

Tel. 01884 38662  
www.xlplanning.co.uk  
info@xlplanning.co.uk

PROJECT: DAGGERIDGE FARM		DRAWING: BLOCK PLAN AS EXISTING			STATUS: PLANNING ISSUE		
CLIENT: T DIBBLE		DRAWING NUMBER: 02/A			REV A	DESCRIPTION PLANNING ISSUE	DATE 02/02/2024
SITE ADDRESS: DAGGERIDGE FARM, CADELEIGH, DEVON, EX16 8HU		PROJECT NUMBER: 04323	DATE: FEBRUARY 2024	SCALE: 1:500			
		PAGE SIZE: A3	DRAWN BY: MB	CHECKED BY: N/A			