



Ordnance Survey, (c) Crown Copyright 2023. All rights reserved. Licence number 100022432

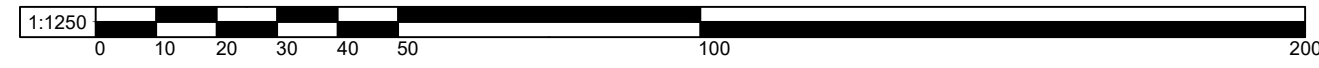

© XL Planning Ltd 2023

 1A Fore Street, Cullompton, Devon EX15 1JW Tel. 01884 38662 www.xlplanning.co.uk info@xlplanning.co.uk	PROJECT: DGGERIDGE FARM	DRAWING: SITE LOCATION PLAN AS EXISTING WH1			STATUS: PLANNING ISSUE		
	CLIENT: T DIBBLE	DRAWING NUMBER: 01/A			REV A	DESCRIPTION PLANNING ISSUE	DATE 02/02/2024
	SITE ADDRESS: DAGGERIDGE FARM, CADELEIGH, DEVON, EX16 8HU	PROJECT NUMBER: 04323	DATE: FEBRUARY 2024	SCALE: 1:1250			
		PAGE SIZE: A3	DRAWN BY: MB	CHECKED BY: N/A			