


Existing Block Plan

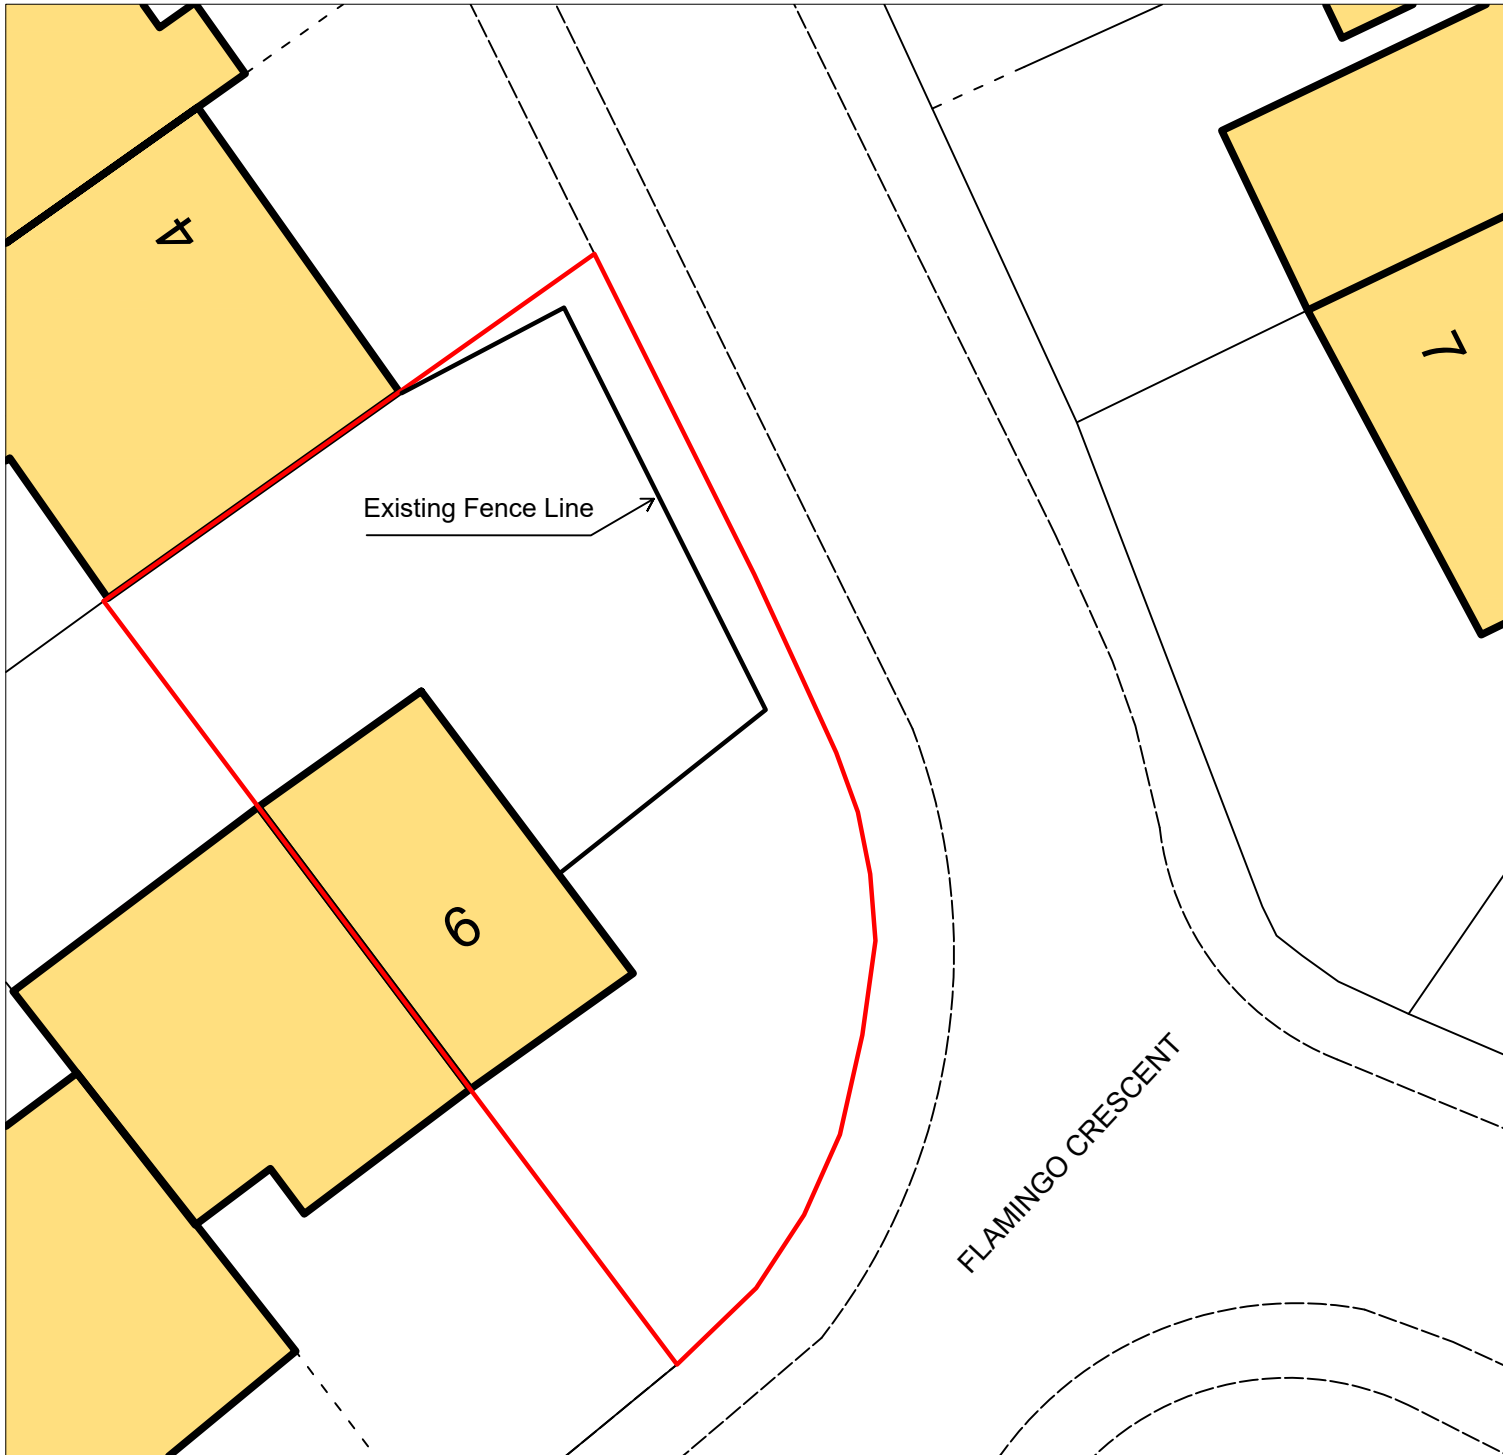


Existing Fence Line

Project Name and Address
Erection of Fence to Extend Rear Garden
Anna Polom
6 Flamingo Crescent
Worle
BS22 8XH
Weston-super-Mare



Scale 1:200 @ A4

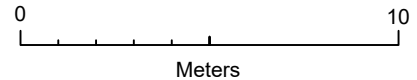

Meters