


Proposed Block Plan

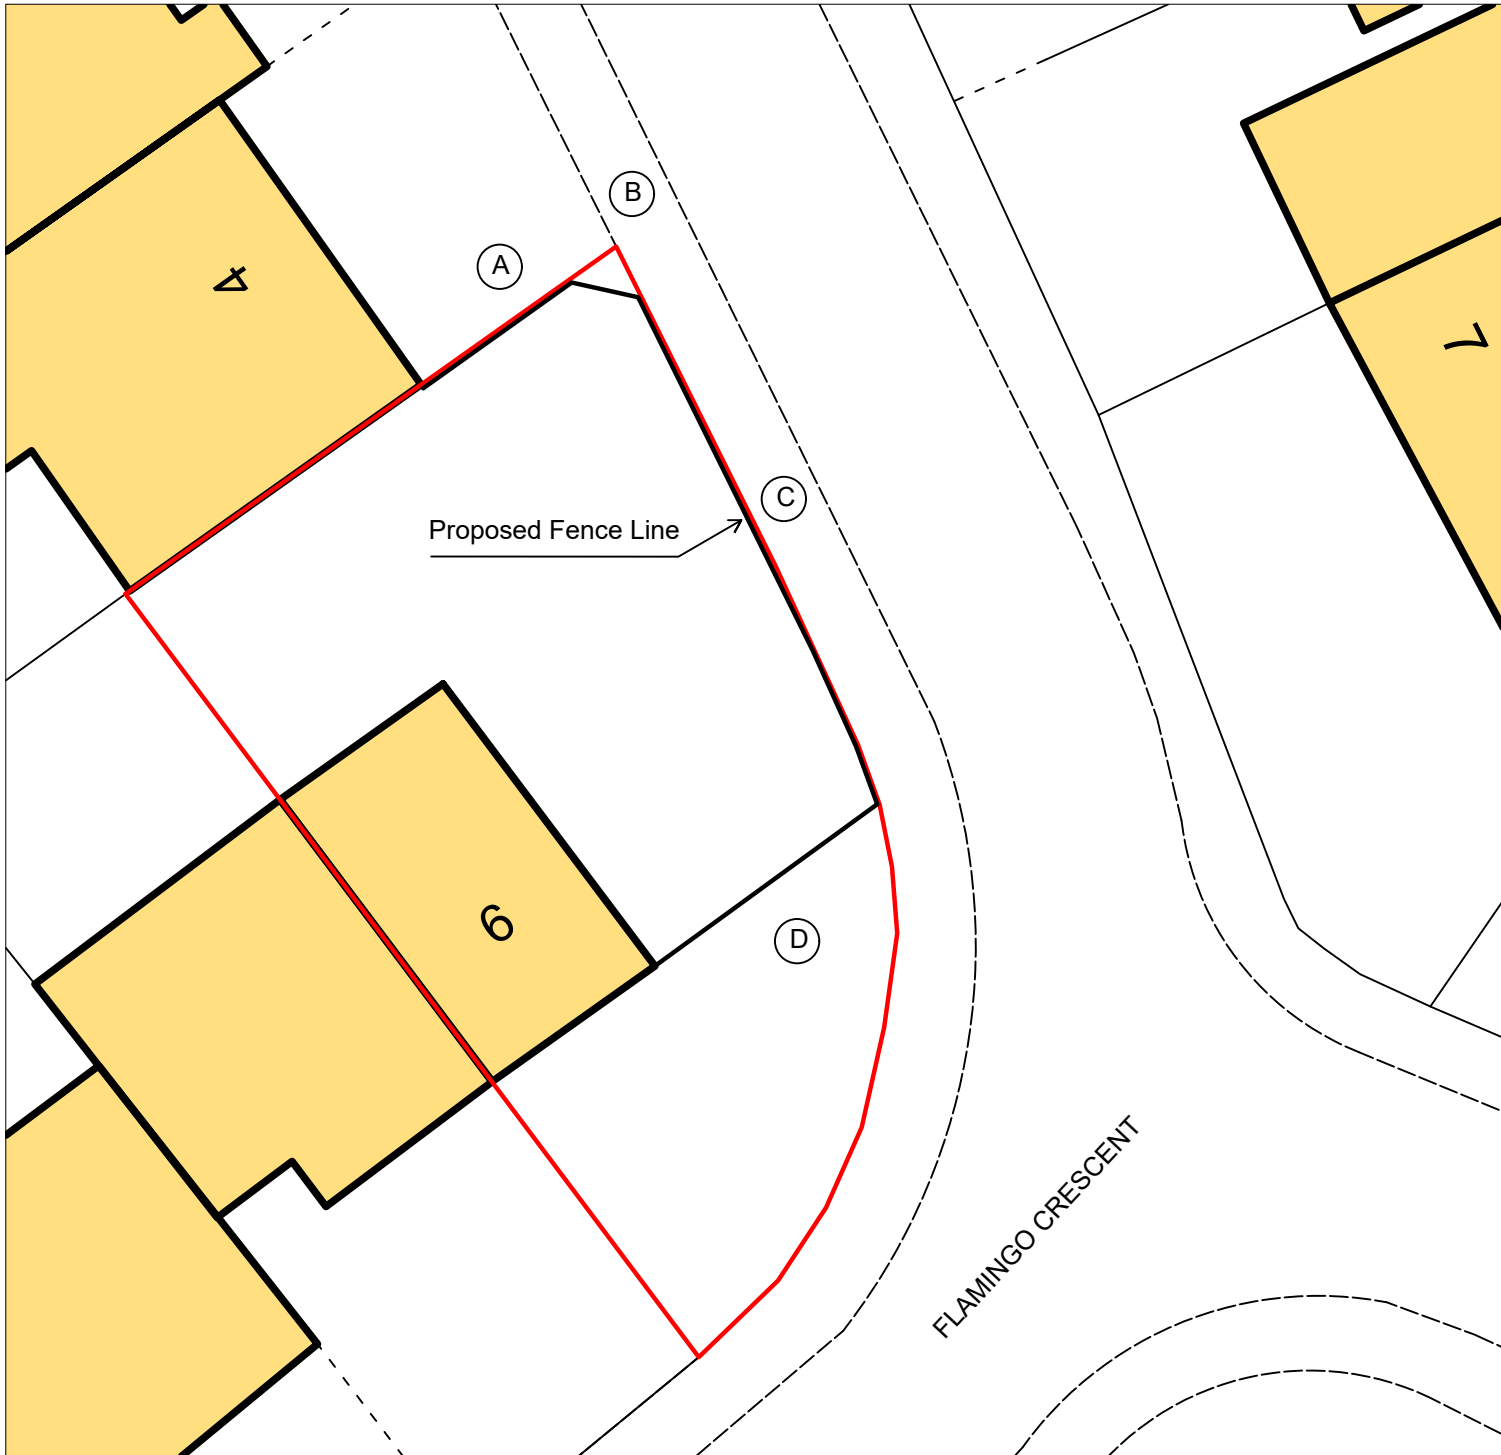

General Notes

Proposed Boundary Fence Dimensions

A - NW facing side
6m x 1.8m (width, height)

B - Corner fence panel
positioned at 45 degree
angle to maintain
visibility for No 4 driveway

C - NE facing side
15.7m x 1.8m

D - SE facing side
7.3m x 1.8m

No.	Revision/Issue	Date

Project Name and Address
Erection of Fence to Extend Rear Garden
Anna Polom
6 Flamingo Crescent
Worle
BS22 8XH
Weston-super-Mare



Scale 1:200 @ A4

