


104.000  
 103.000  
 102.000  
 101.000  
 100.000  
 99.000  
 98.000  
 97.000  
 96.000  
 95.000  
 94.000  
 93.000  
 92.000  
 91.000  
 90.000  
 89.000  
 88.000  
 87.000

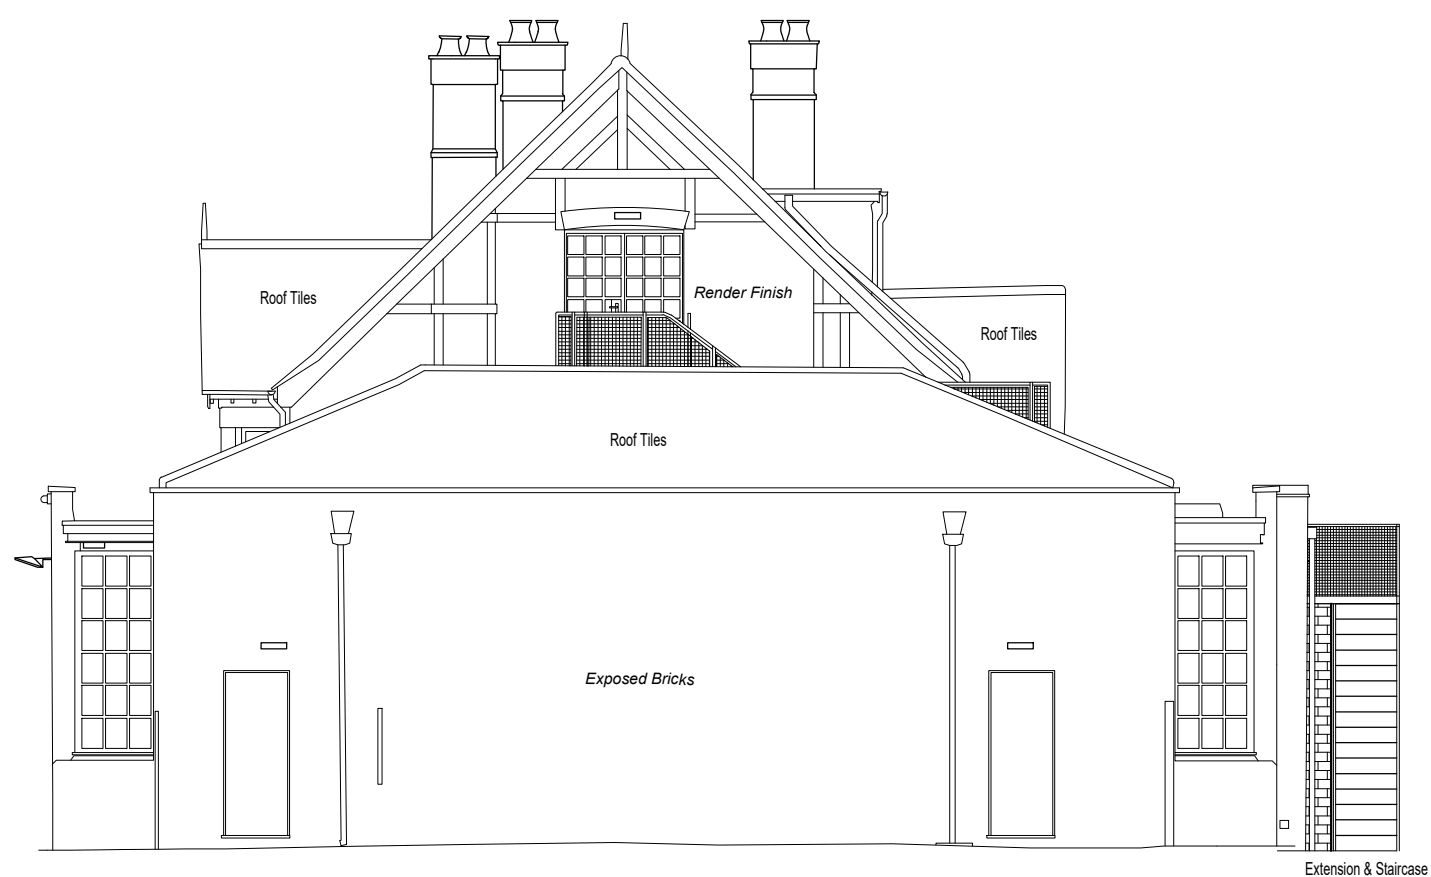

86.000  
 External Elevation Right View

| A   | Planning Issue     | 23/09/2022                                  |
|---|--------------------|---|
| Rev   | Remarks            | Date  |
| Client:-<br>SOUTHGATE PROGRESSIVE<br>SYNAGOGUE  |                    | Project No.:-<br>23148                      |
| Site:-<br>75 CHASE ROAD LONDON N14<br>4QY   |                    | Drawing Title:-<br>RIGHT ELEVATION PROPOSED |
| Drawn by:-<br>SV  | Date:-<br>27.11.23 | Scale at A3:-<br>1:100                      |
| Drawing Number:-<br>23148.205   |                    | Revision:-<br>A                             |
|    |                    |   |
| This Drawing is the property of BSInitiative and is not to be passed to a third party or re-produced without written consent. © |                    |   |