


E - South Elevation

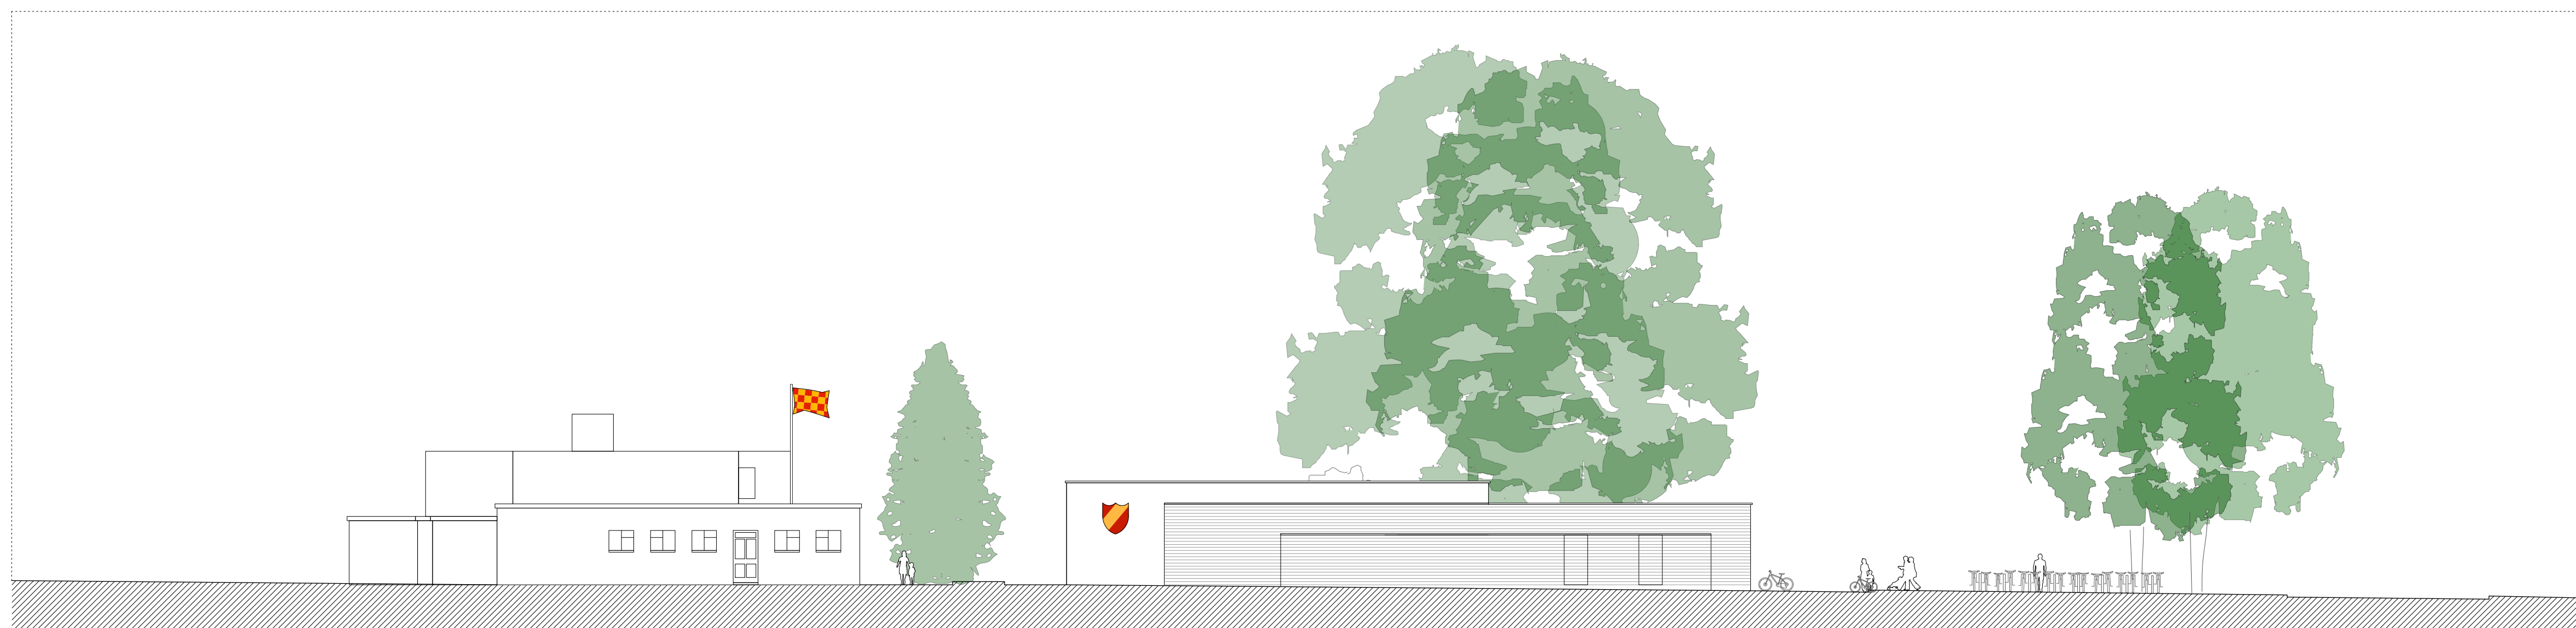

F - North Elevation



Rev	Date	Initials	Description
P1	01/24		Planning

**Carol Hamilton**  
ARCHITECT  
B.Arch (Hons) Dip. Arch RIAS  
26 Braeside Avenue, Milngavie, Glasgow, G62 6LJ  
T 0141 956 2089 E cg.hamilton@virgin.net

Project  
**WEST OF SCOTLAND  
FOOTBALL CLUB  
TRAINING PAVILION**

Drawing Title  
**PROPOSED  
SITE ELEVATIONS  
NORTH + SOUTH**

Date 01.2024	Scale @ A1 1:200 @ A1
Status PLANNING	Rev P1
Project Number 2207	Drawing Number 00-22



