


Section A

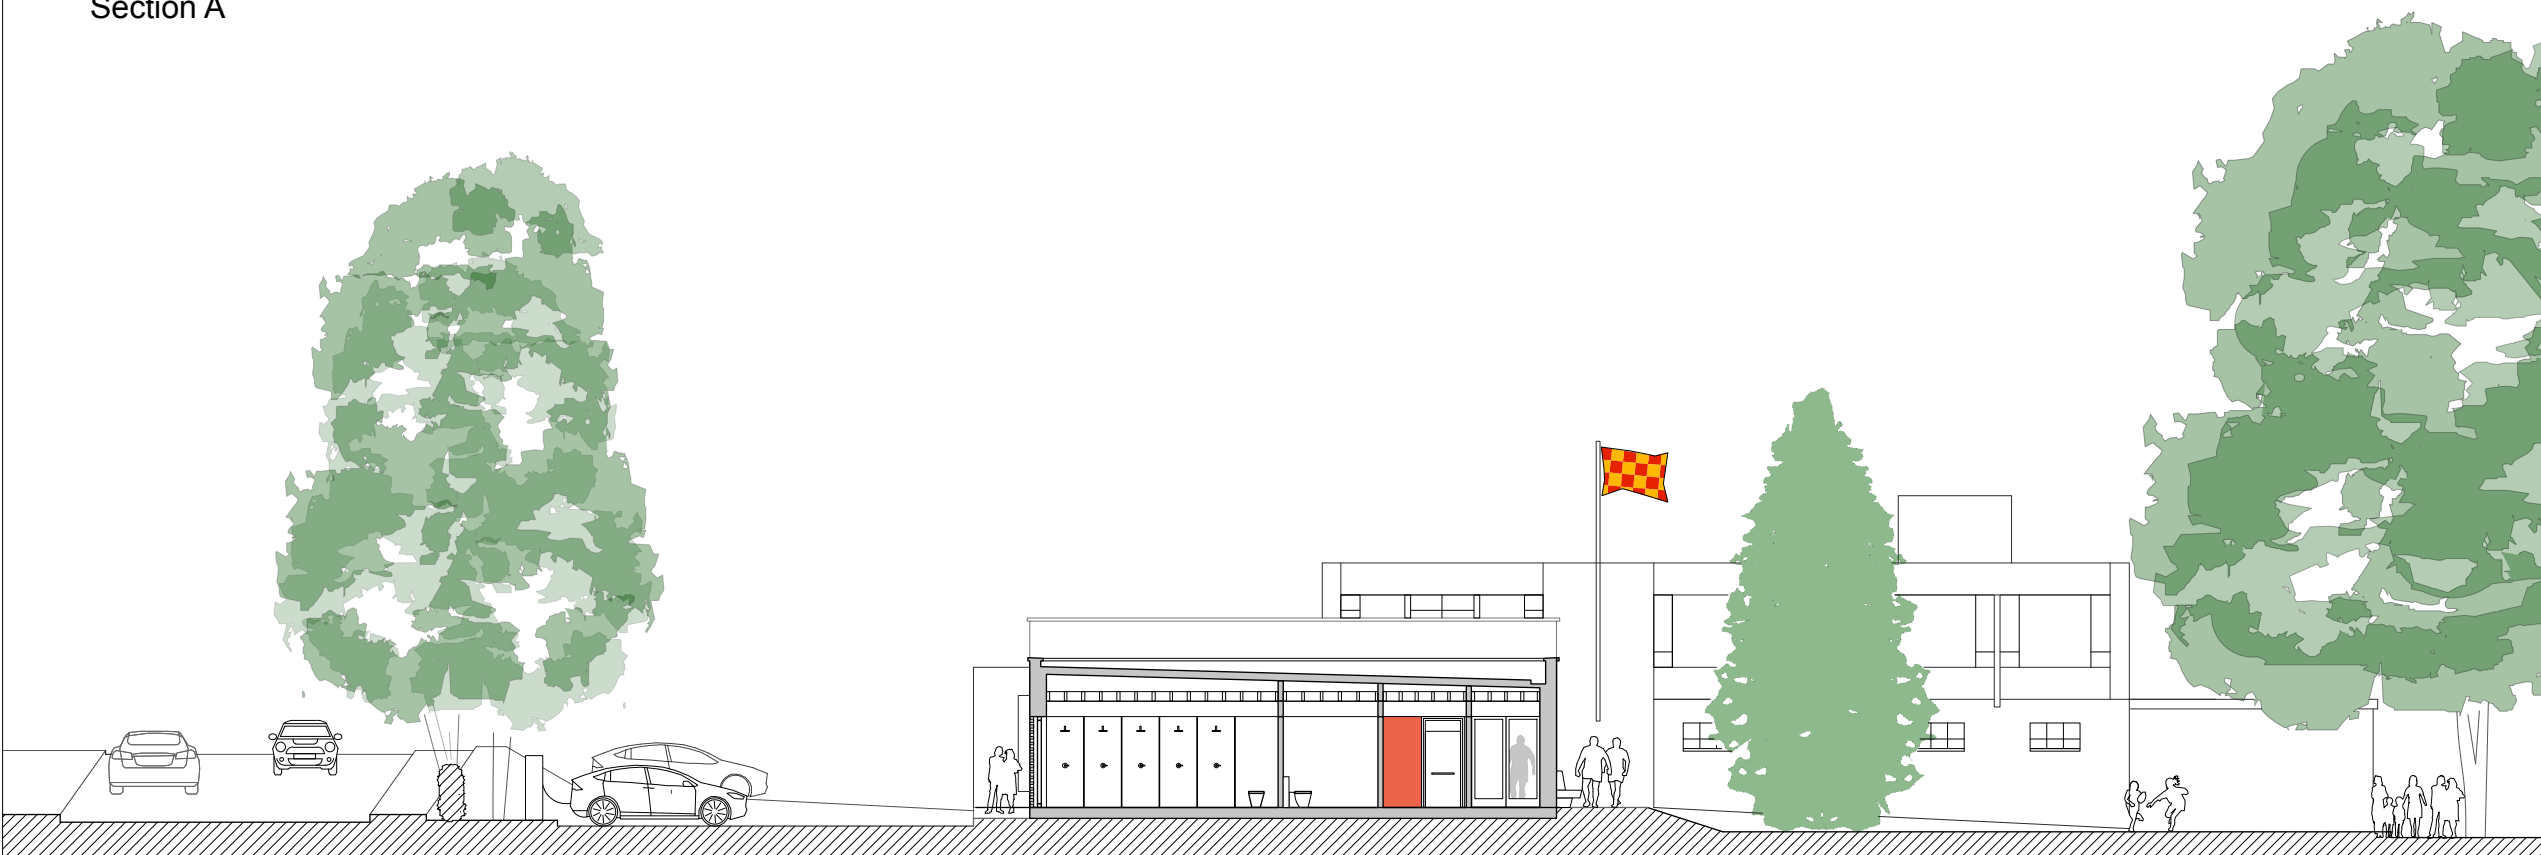

Section B

0 10 metres

P1	01/24		Planning
rev	date	initials	description

Carol Hamilton
ARCHITECT

B.Arch (Hons) Dip. Arch RIAS

arb 26 Braeside Avenue, Milngavie, Glasgow, G62 6LJ
T. 0141 956 2089 E. cg.hamilton@virgin.net

Project
**WEST OF SCOTLAND
FOOTBALL CLUB
TRAINING PAVILION**

Drawing Title
**PROPOSED
SECTIONS A + B**

Drawn	Checked	Approved
Date 01/2024	Scale 1:200 @ A3	Status Planning
Project Number 2207	Drawing Number 00-30	Rev. P1