


2. Rear Garden Plan

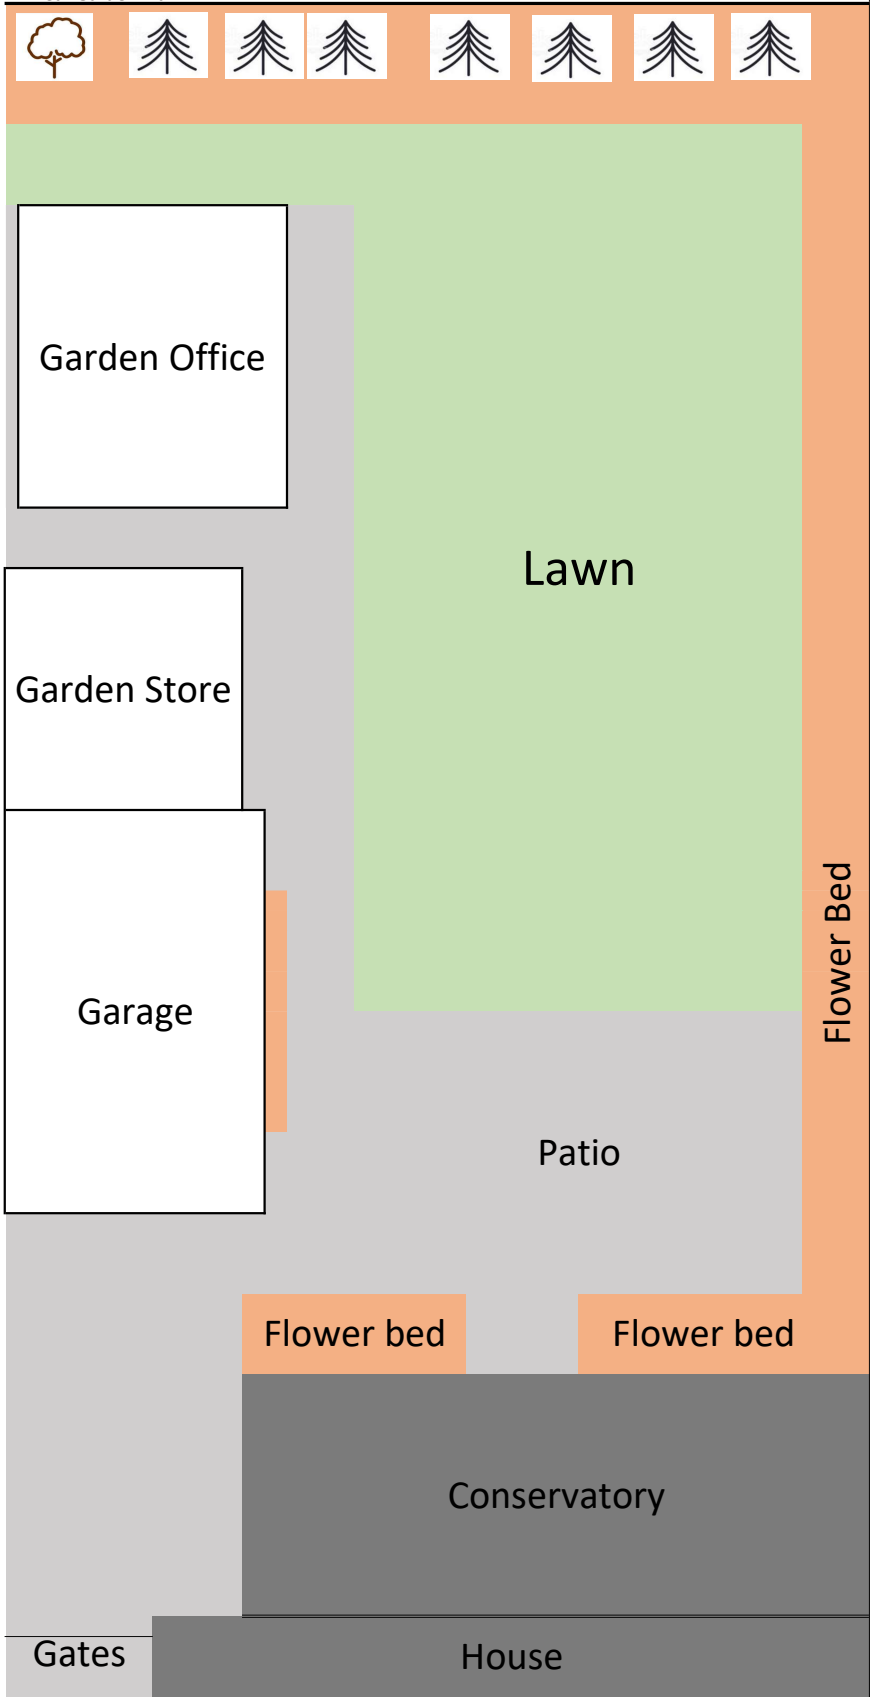

Appendix 2: Rear Garden Plan

Location: 13 Old Sneed Avenue

Prepared by: Peter French

Plot width c9.80m
Rear Garden depth c20.2m
(from gates to end of garden)

Drawing Size: A4

Scale: 1.0 metre

Date: 11/01/2024

