


Proposed Rear Garden Plan (updated)

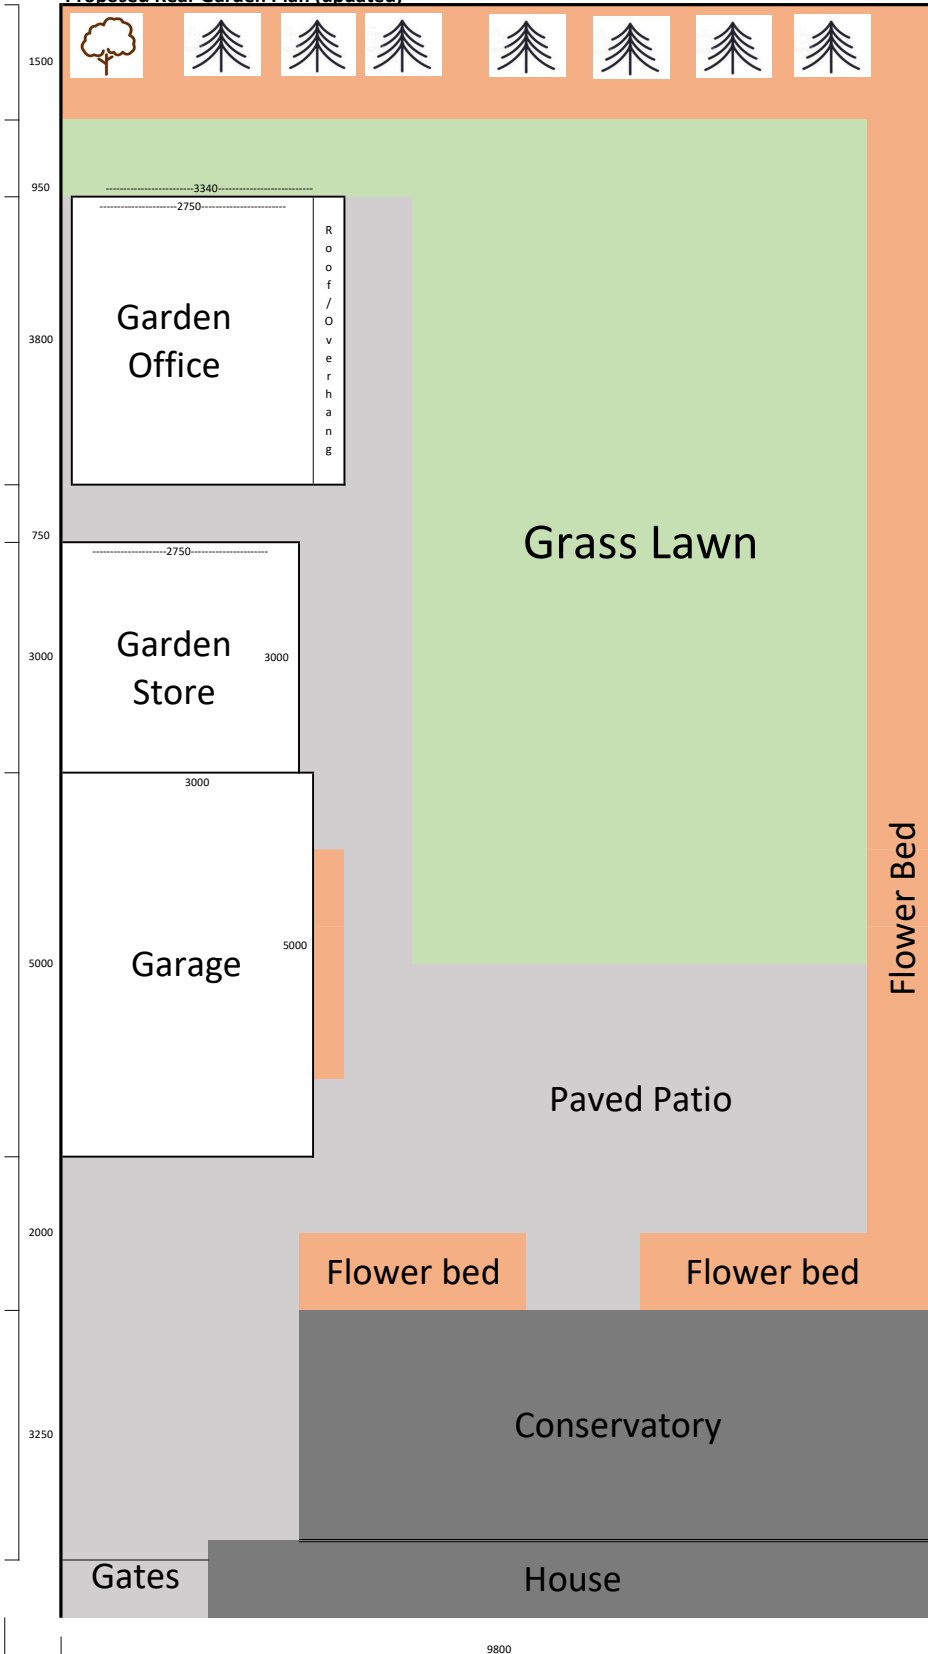

Location: 13 Old Sneed Avenue
Plot width c9.80m
Rear Garden depth c20.2m
(from gates to end of garden)
Drawing Size: A4
Scale: 1.0 metre
Date: 03/02/2024

