




EXISTING SITE/BLOCK PLAN
SCALE 1:200

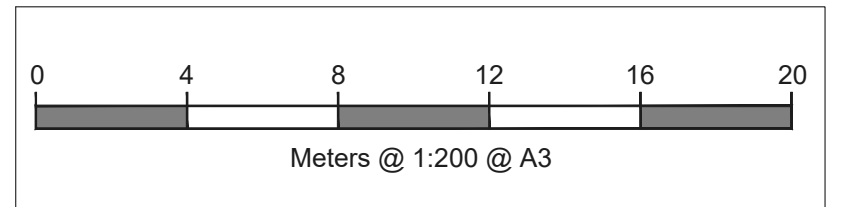

NOTES

REV	DATE	NOTES
-----	------	-------

CLIENT
MRS. ZOE PEDERSON


PROJECT
**12 WINDSOR ROAD,
LINDFORD, BORDON,
GU35 0RY**

DRAWING TITLE
**EXISTING SITE-BLOCK
PLAN**

SCALE
1:200@A3

DATE 30-01-24	DRAWN AY-K
-------------------------	----------------------

DRAWING NO. PP-10	REV.
-----------------------------	------

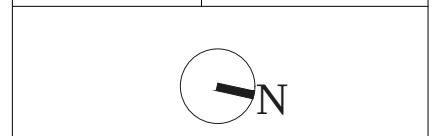

LOFTPLAN

LOFTPLAN DESIGNS LIMITED
1 Saturn House, Calleva Park
Aldermaston, Reading RG7 8HA
Telephone: (01256) 881041
Email: customerservices@loftplan.co.uk
www.loftplan.co.uk