

NOTES


REV	DATE	NOTES

CLIENT  
**MRS. ZOE PEDERSON**

PROJECT  
**12 WINDSOR ROAD,  
LINDFORD, BORDON,  
GU35 0RY**

DRAWING TITLE  
**PROPOSED ROOF  
TOP PLAN**

SCALE  
**1:50@A3**



DATE	DRAWN
<b>30-01-24</b>	<b>AY-K</b>

DRAWING NO.	REV.
<b>PP-08</b>	



**LOFTPLAN**

LOFTPLAN DESIGNS LIMITED  
1 Saturn House, Calleva Park  
Aldermaston, Reading RG7 8HA  
Telephone: (01256) 881041  
Email: customerservices@loftplan.co.uk  
www.loftplan.co.uk

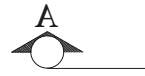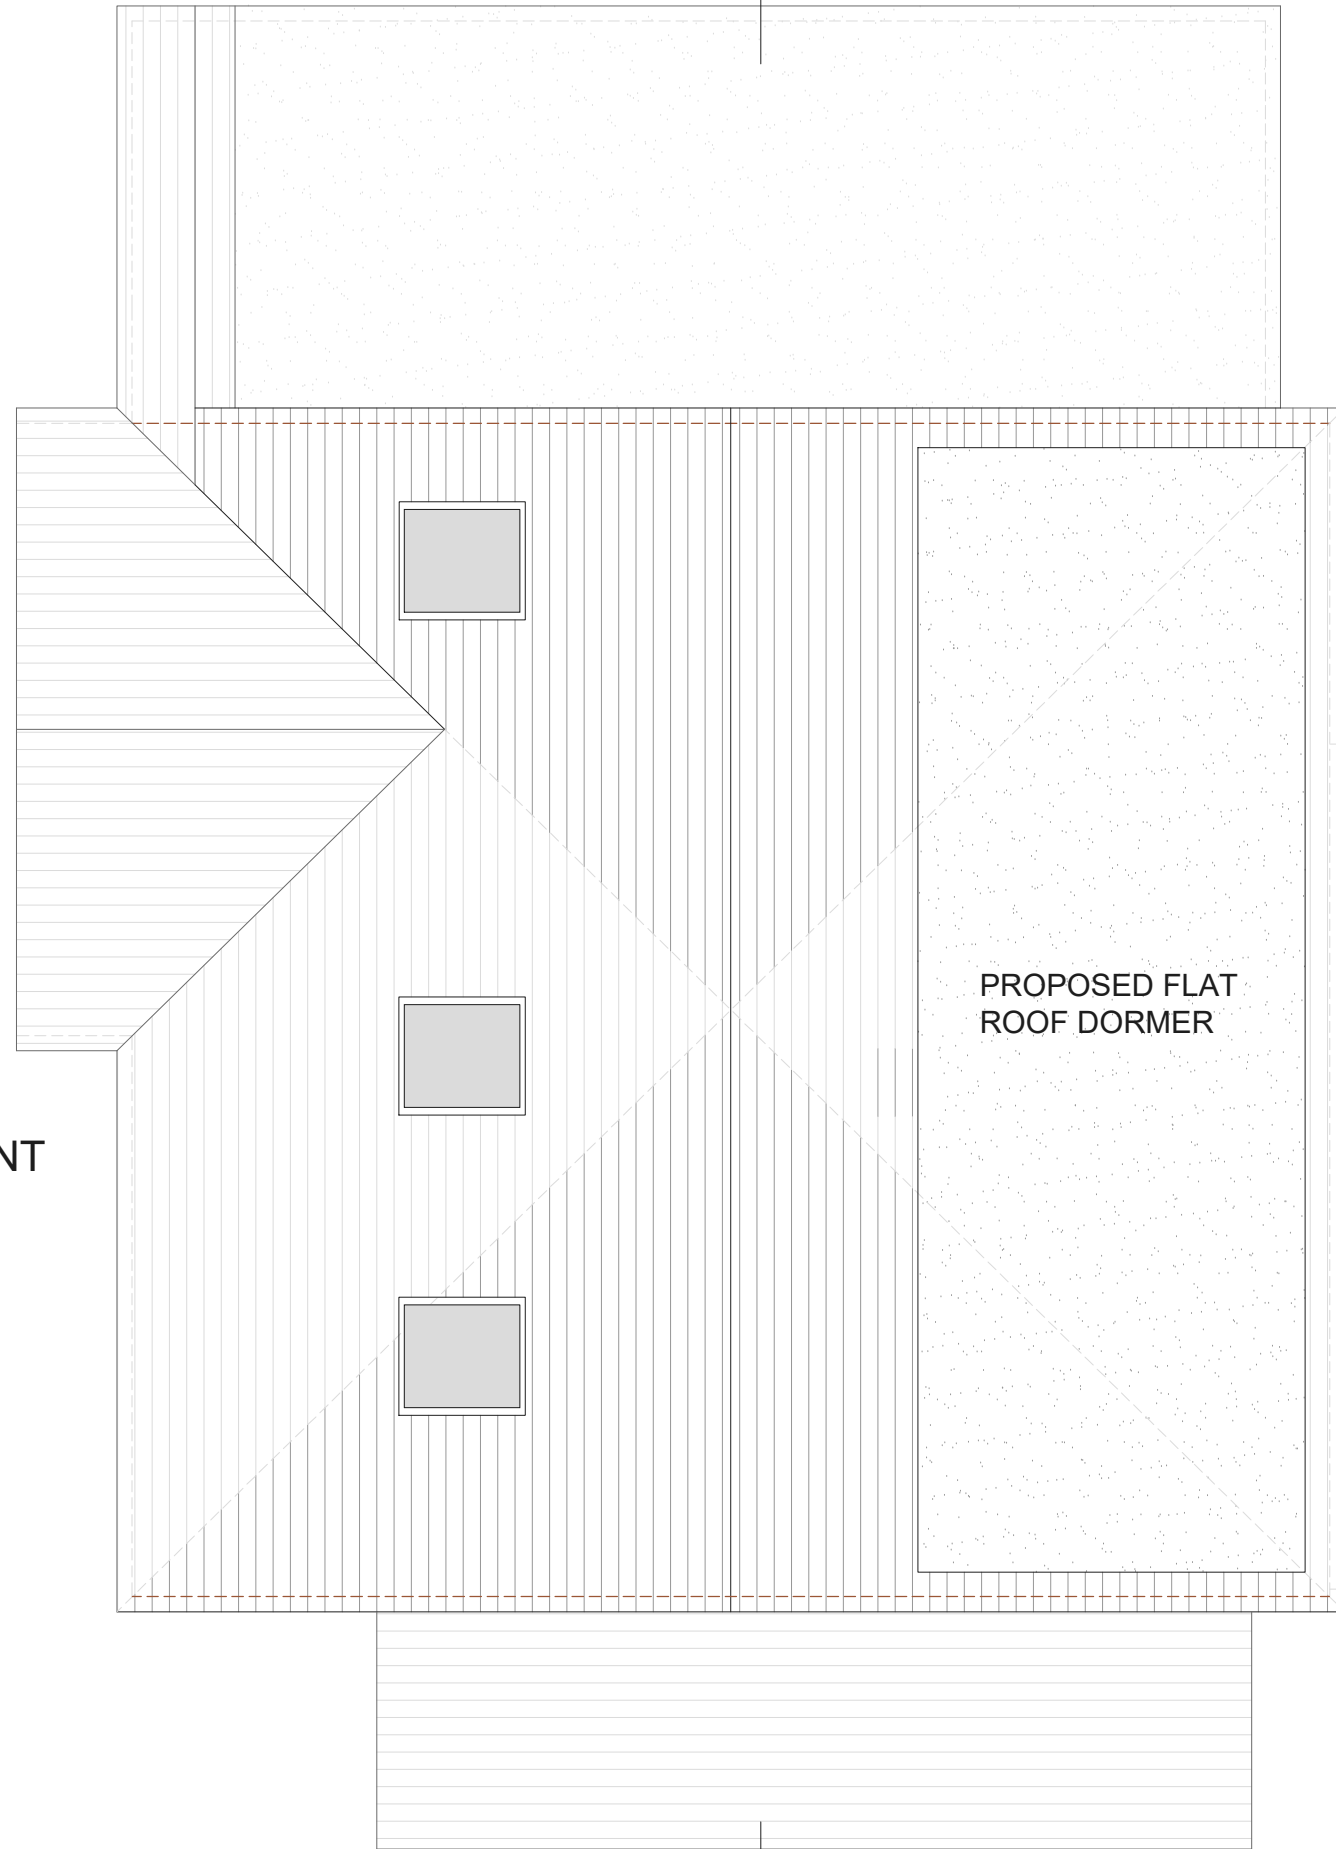

FRONT



REAR GARDEN



**PROPOSED ROOF TOP PLAN**  
SCALE 1:50