


WINDSOR ROAD

WALKWAY

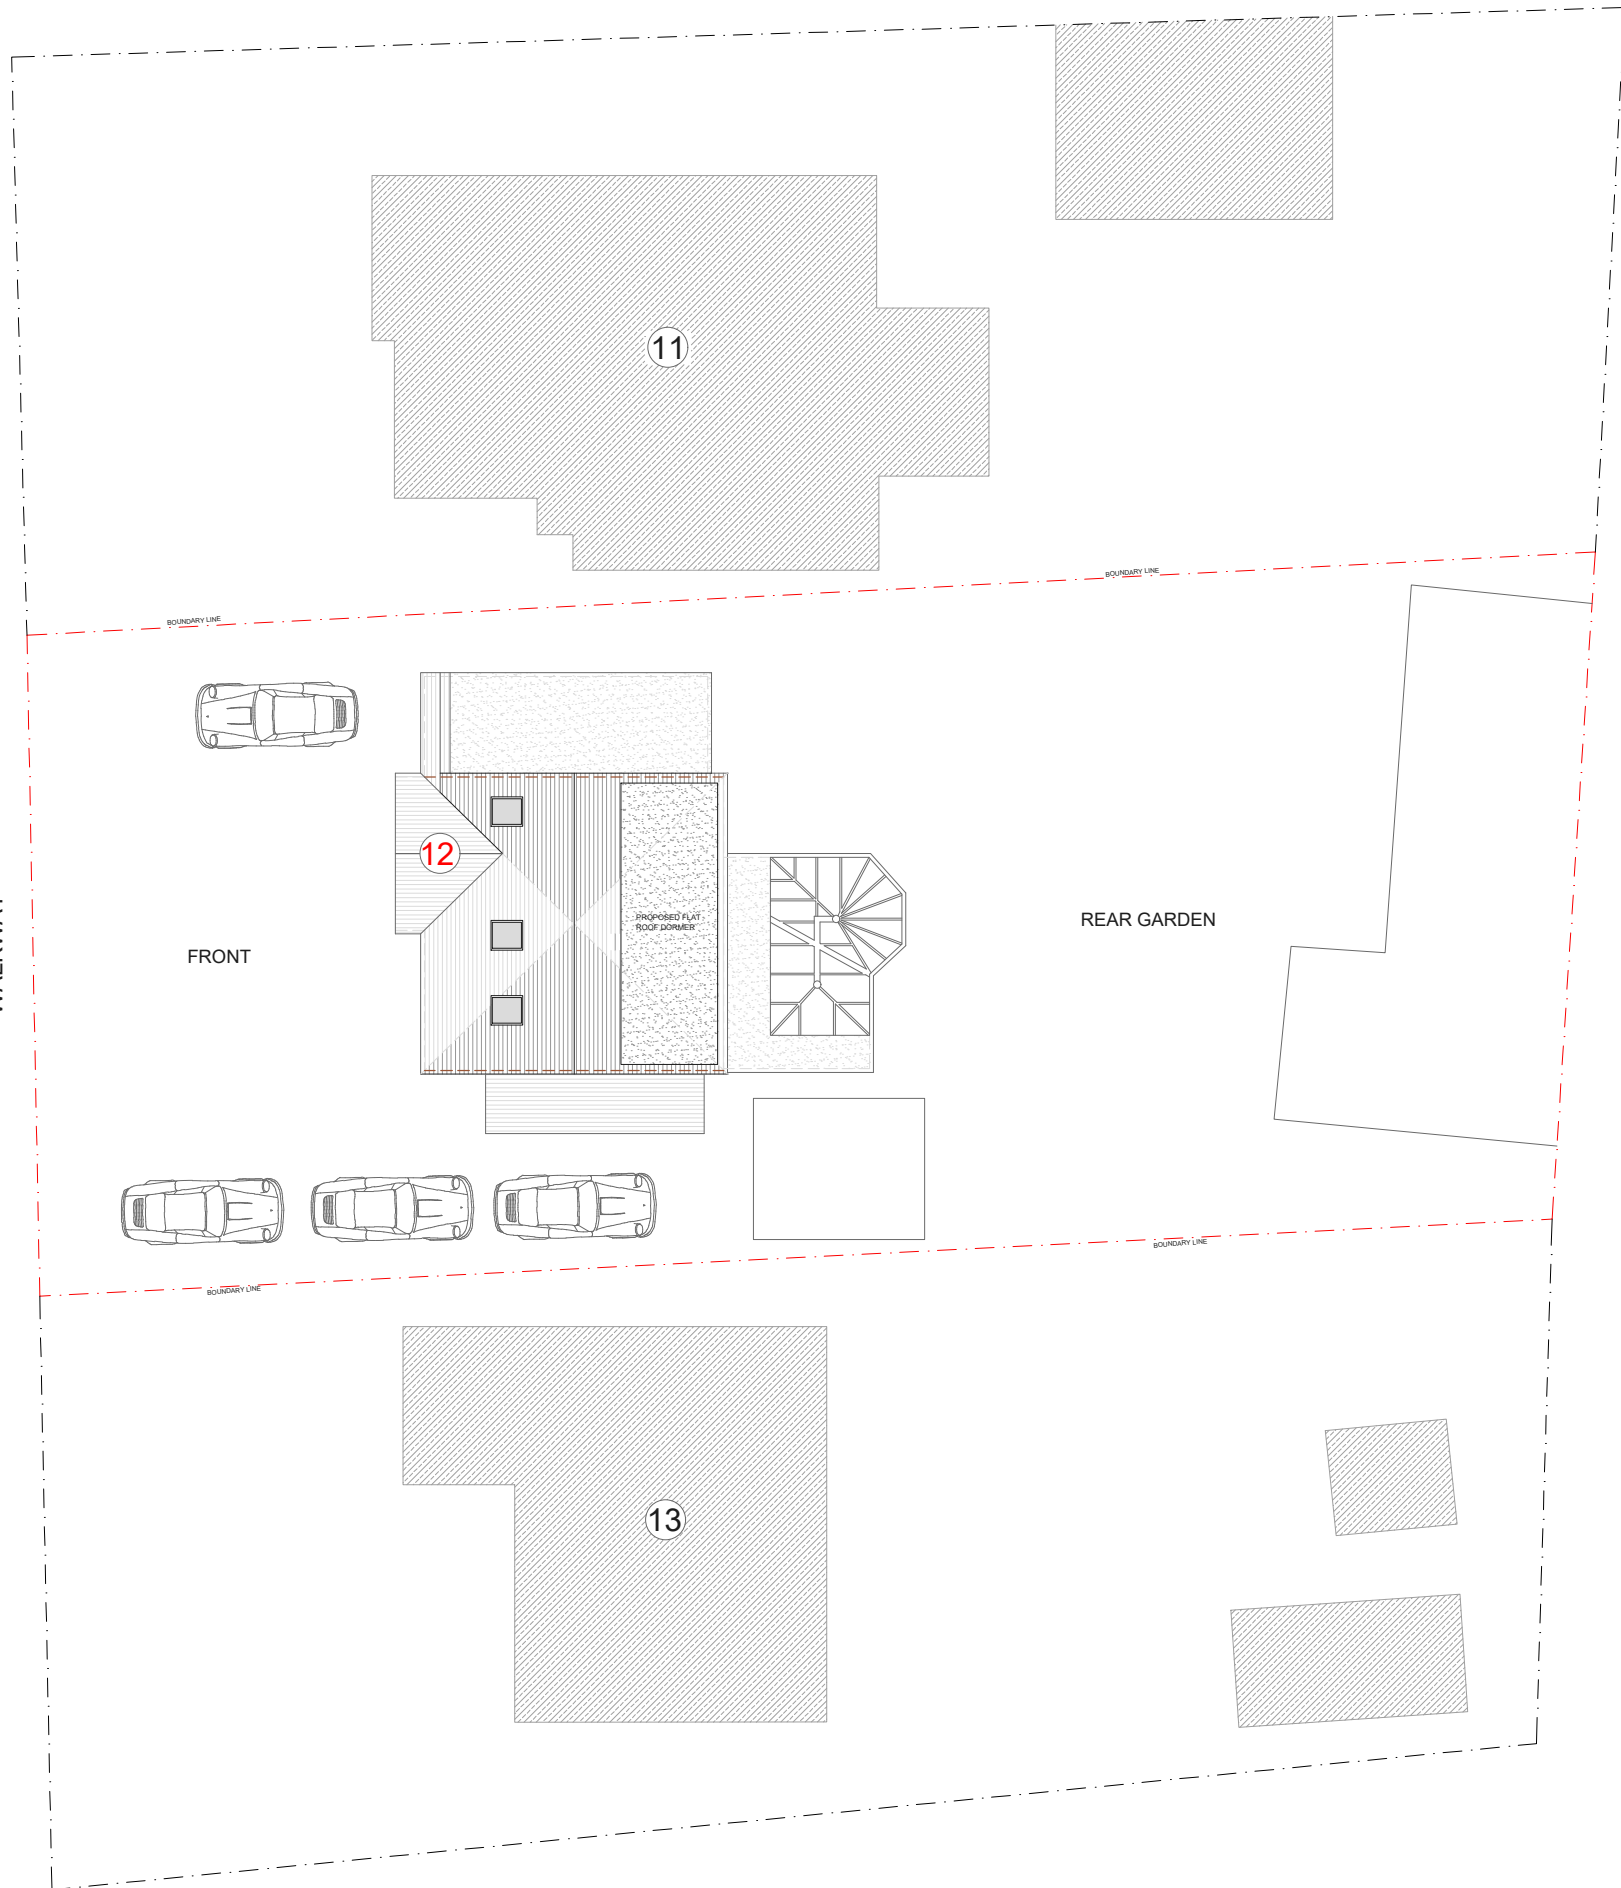

PROPOSED PARKING PROVISION  
SCALE 1:200



NOTES


REV	DATE	NOTES

CLIENT  
**MRS. ZOE PEDERSON**


PROJECT  
**12 WINDSOR ROAD,  
LINDFORD, BORDON,  
GU35 0RY**

DRAWING TITLE  
**PROPOSED PARKING  
PROVISION**

SCALE  
**1:200@A3**

DATE <b>30-01-24</b>	DRAWN <b>AY-K</b>
-------------------------	----------------------

DRAWING NO. <b>PP-13</b>	REV. 
-----------------------------	----------

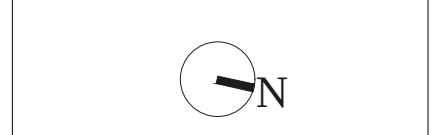

**LOFTPLAN**

LOFTPLAN DESIGNS LIMITED  
1 Saturn House, Calleva Park  
Aldermaston, Reading RG7 8HA  
Telephone: (01256) 881041  
Email: customerservices@loftplan.co.uk  
www.loftplan.co.uk