


# Location Plan

Site Address: 12, Windsor Road, Lindford, Bordon, GU35 0RY

Date Produced: 30-Jan-2024

Scale: 1:1250 @A3

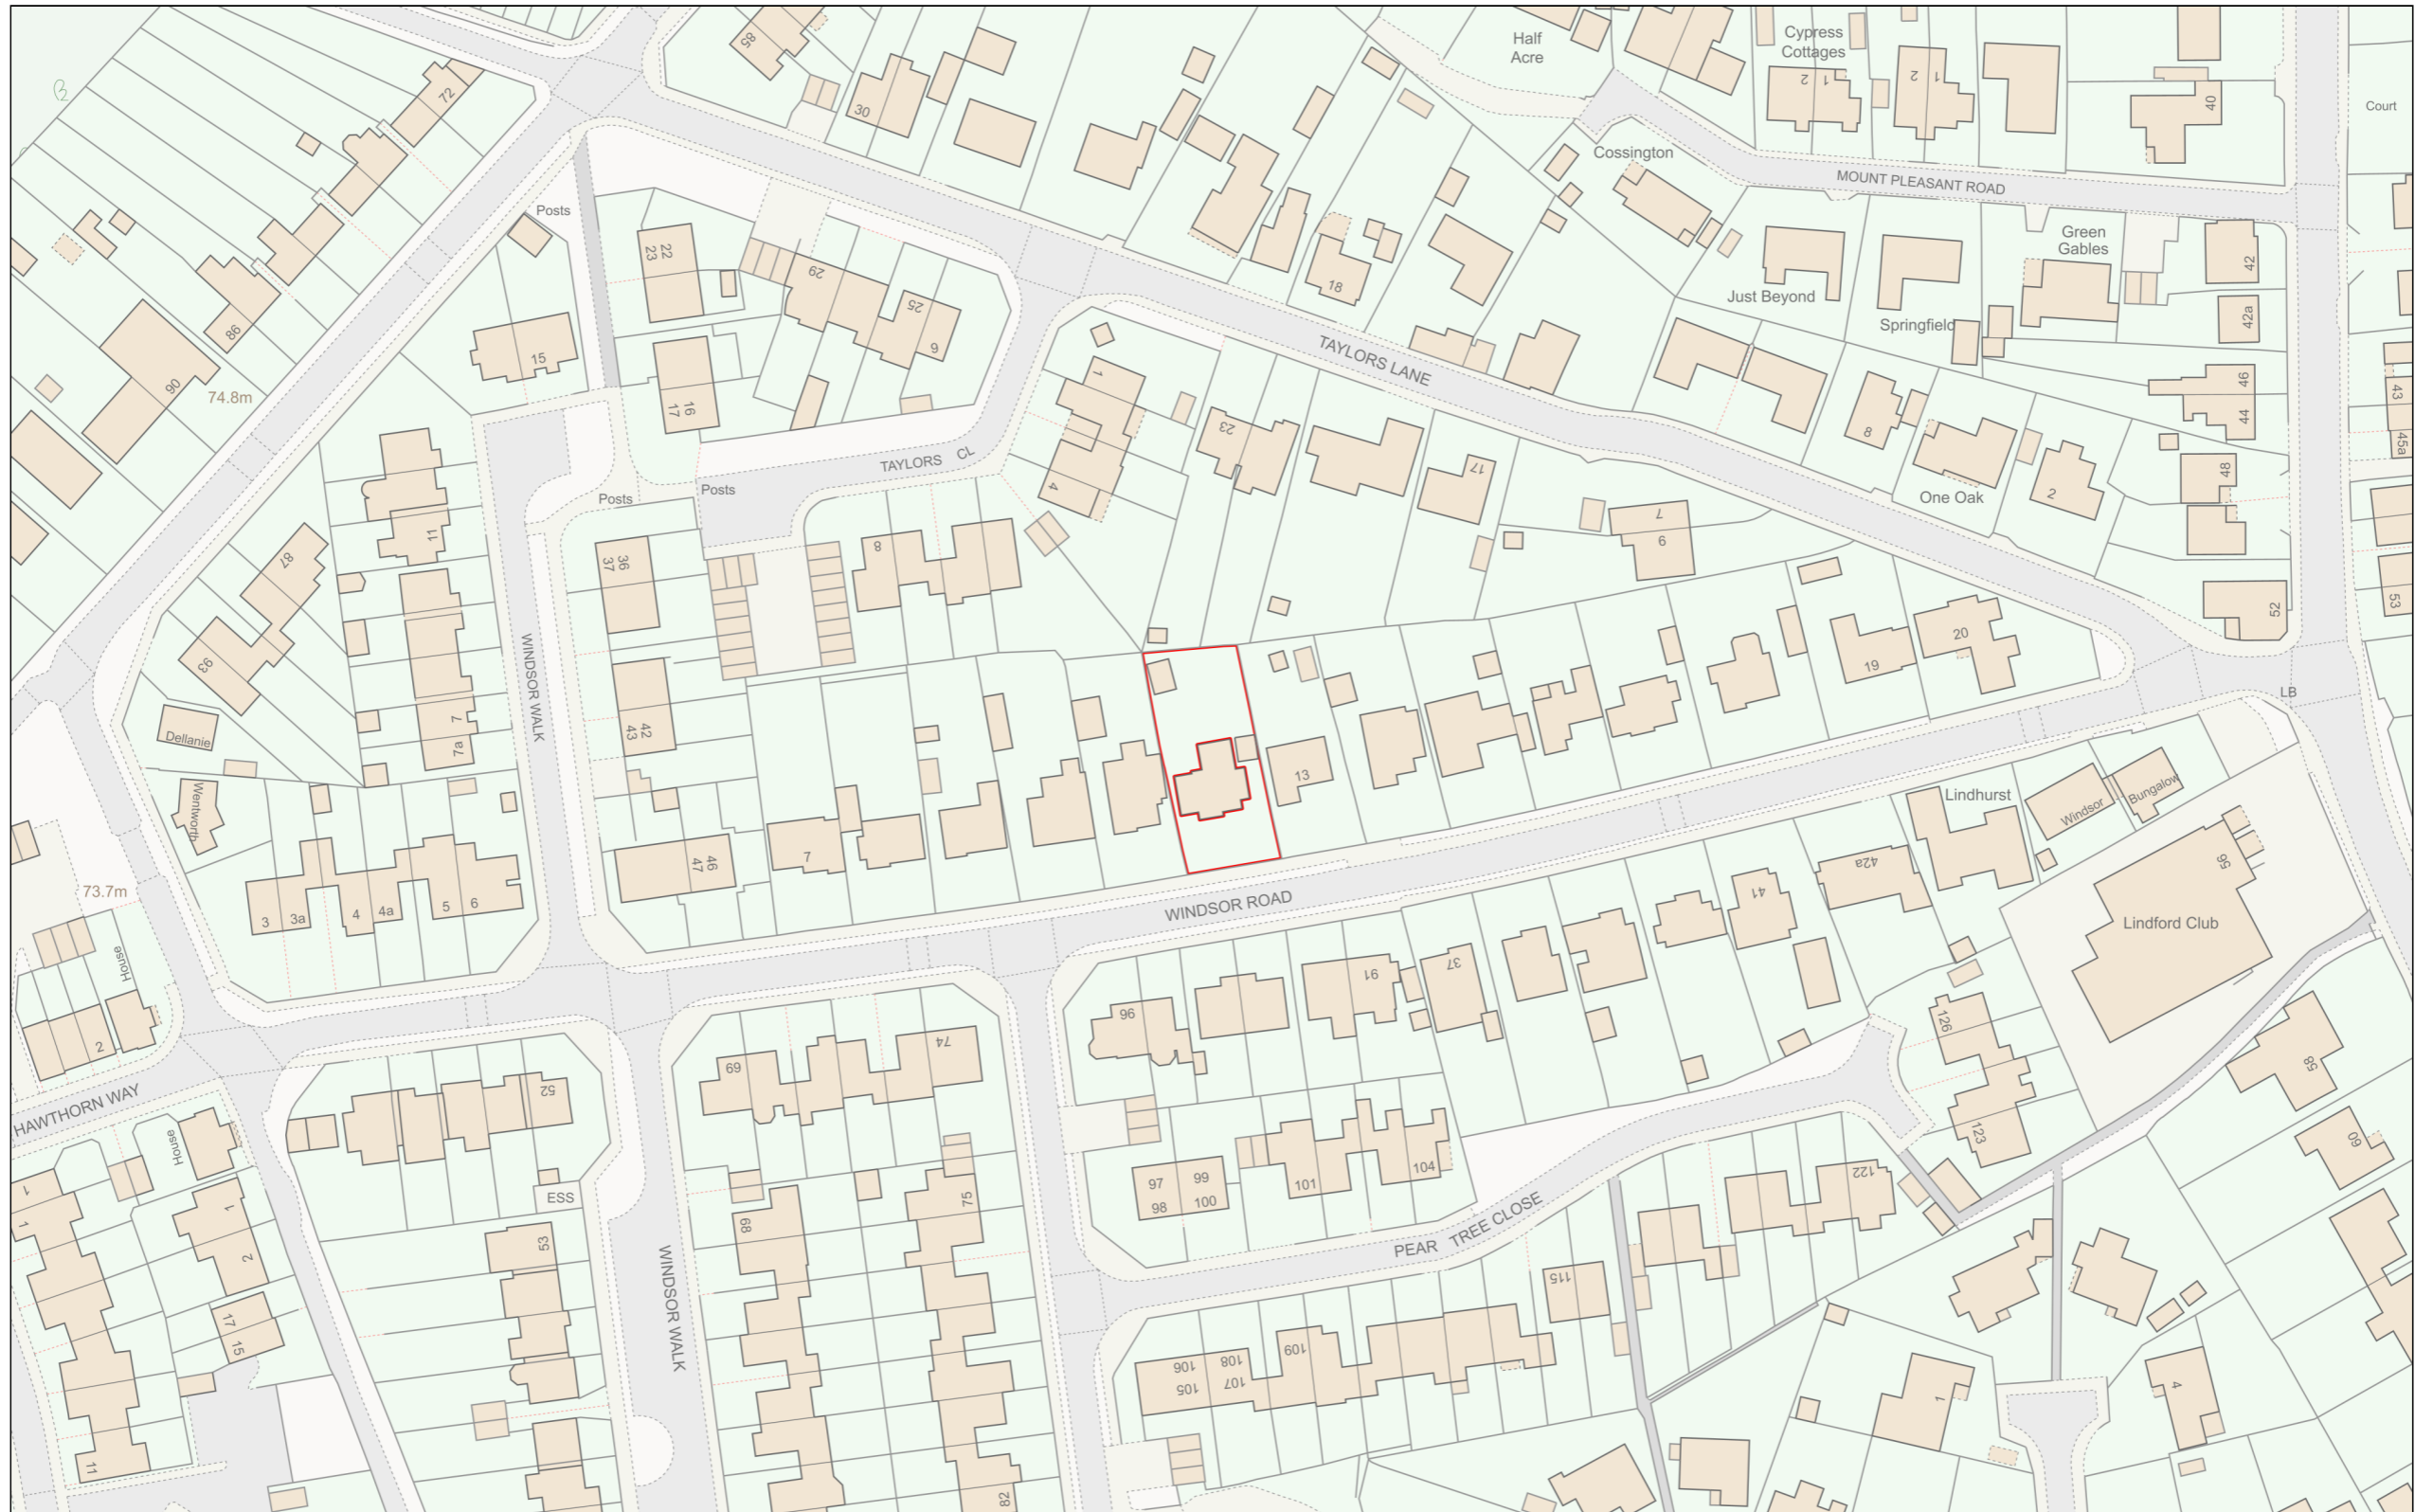

Planning Portal Reference: PP-12766853v1

