


Section A-A'

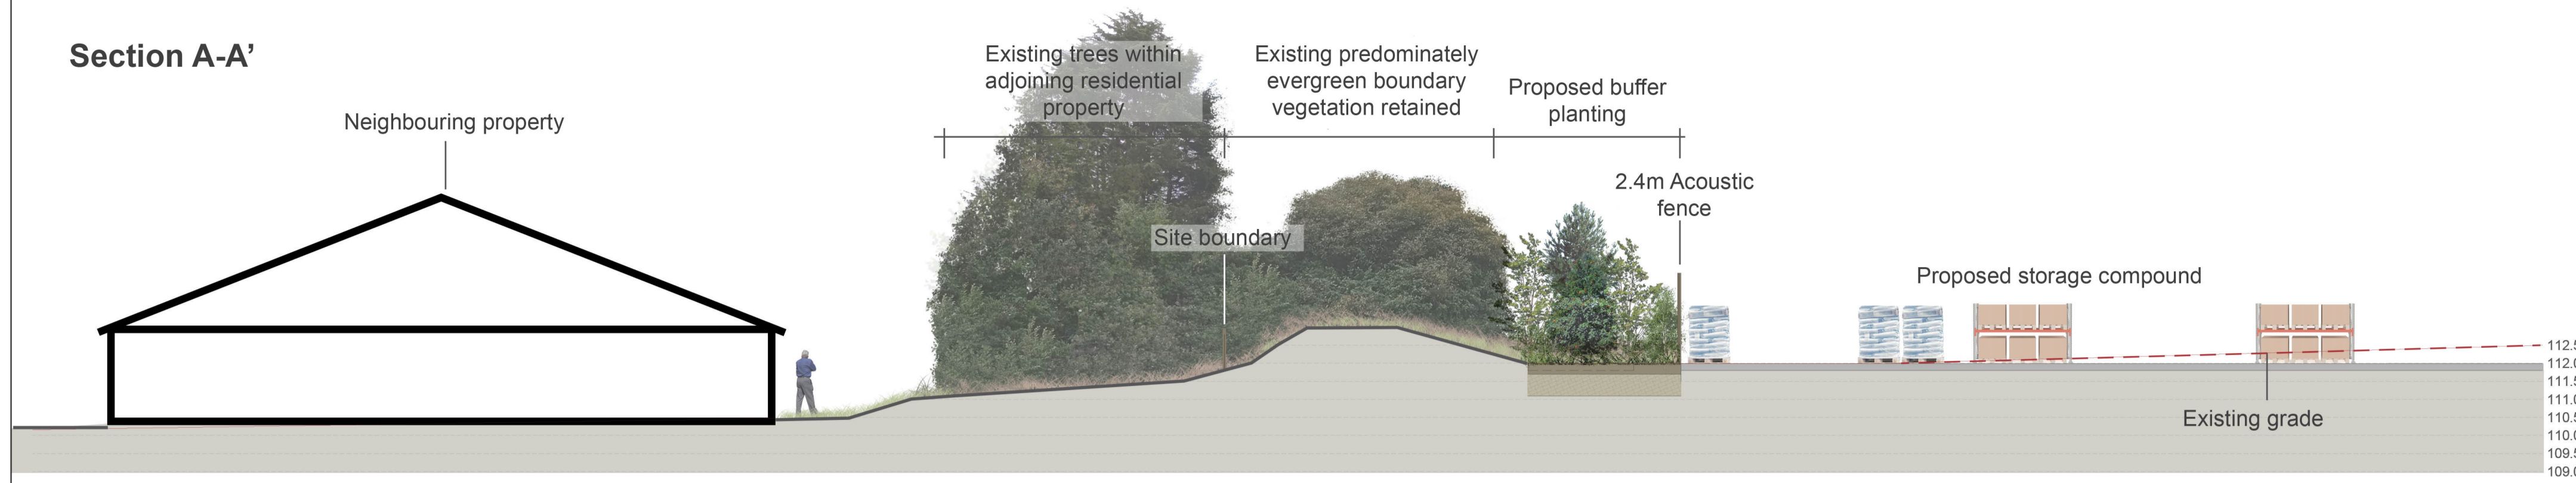


Proposed Buffer Planting Species Mix

<i>Betula pendula</i>	Silver Birch	50%
<i>Ilex aquifolium</i>	Holly	20%
<i>Corylus avellana</i>	Hazel	20%
<i>Pinus sylvestris</i>	Scots Pine	10%




Silver Birch Scots Pine Hazel Holly

Section B-B'

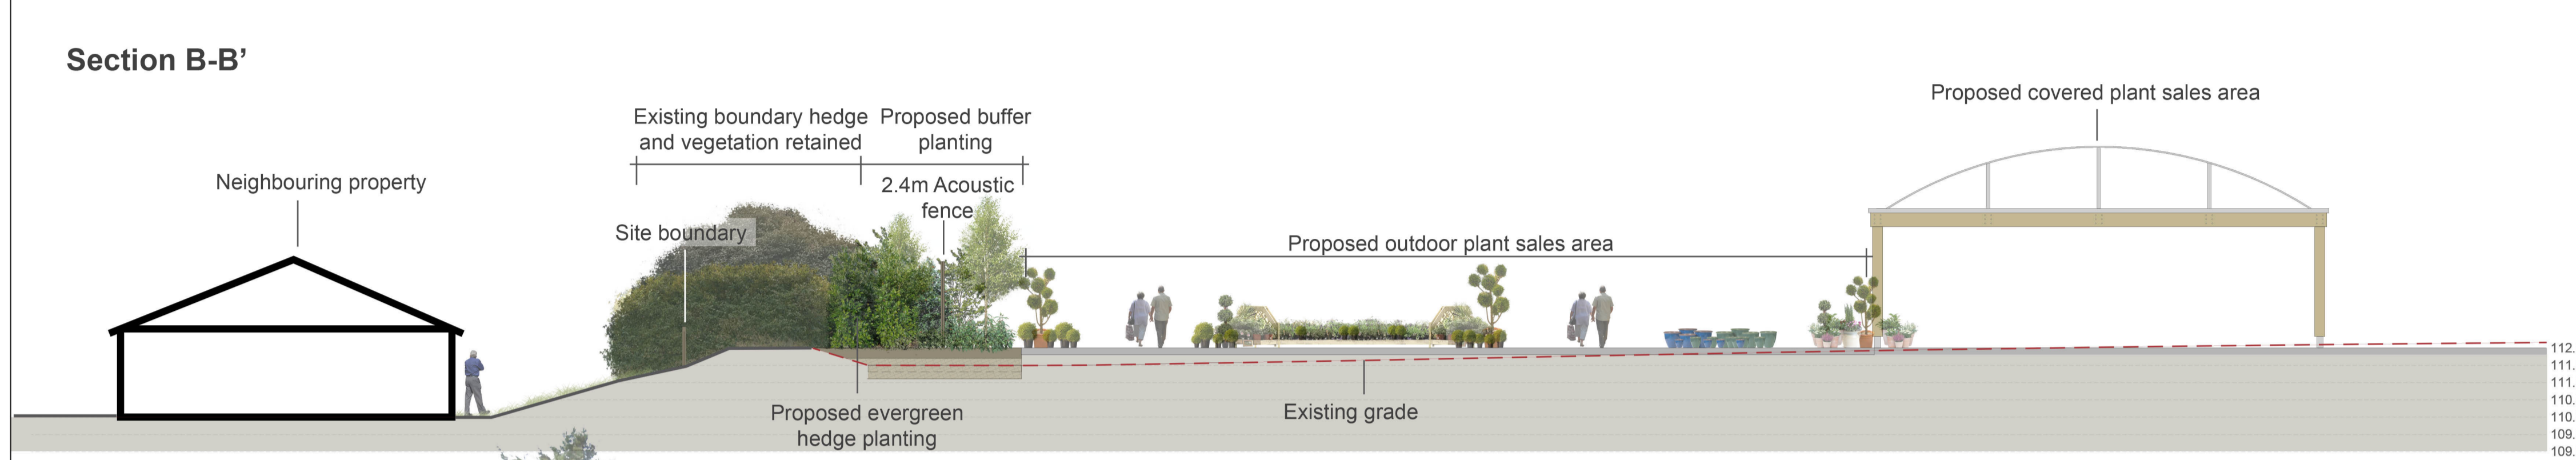

Section C-C'

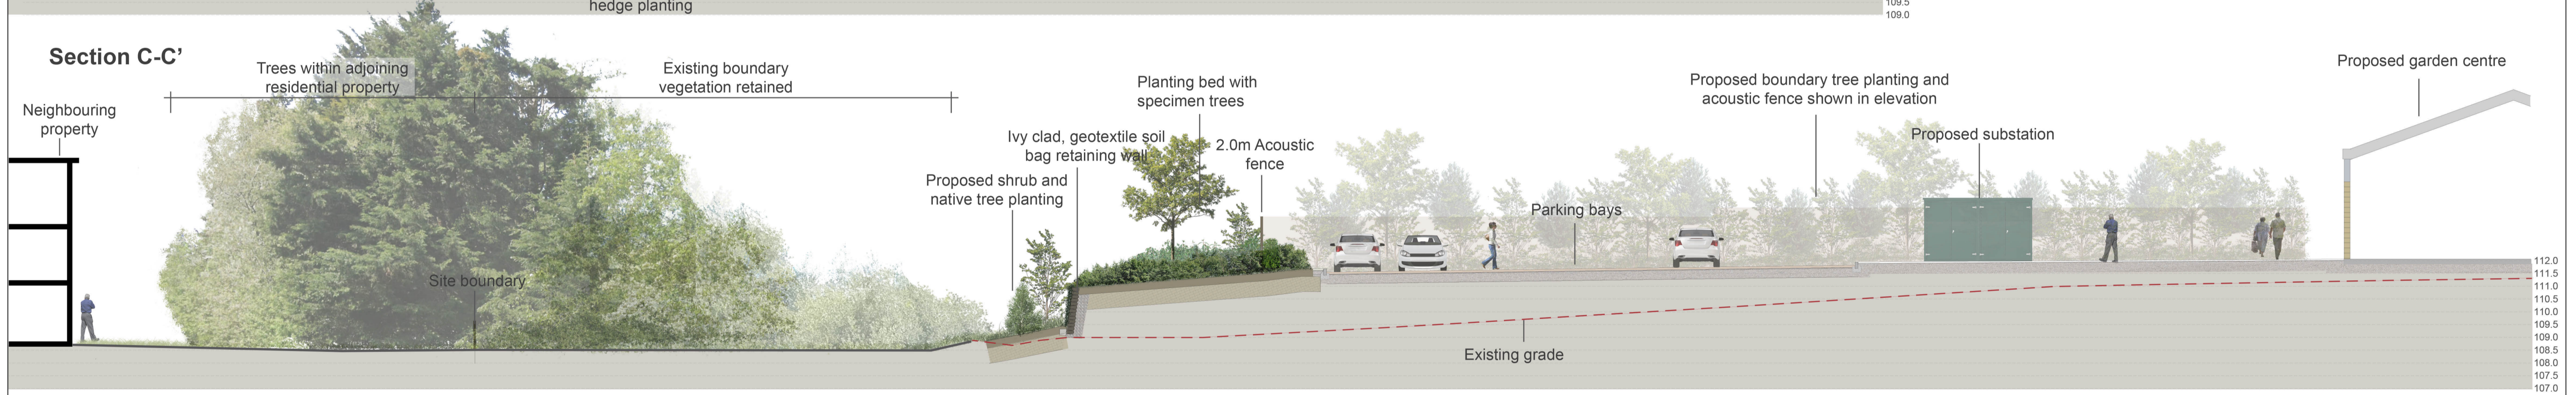

Section D-D'

