



## **APPENDIX N.** Phasing Plans



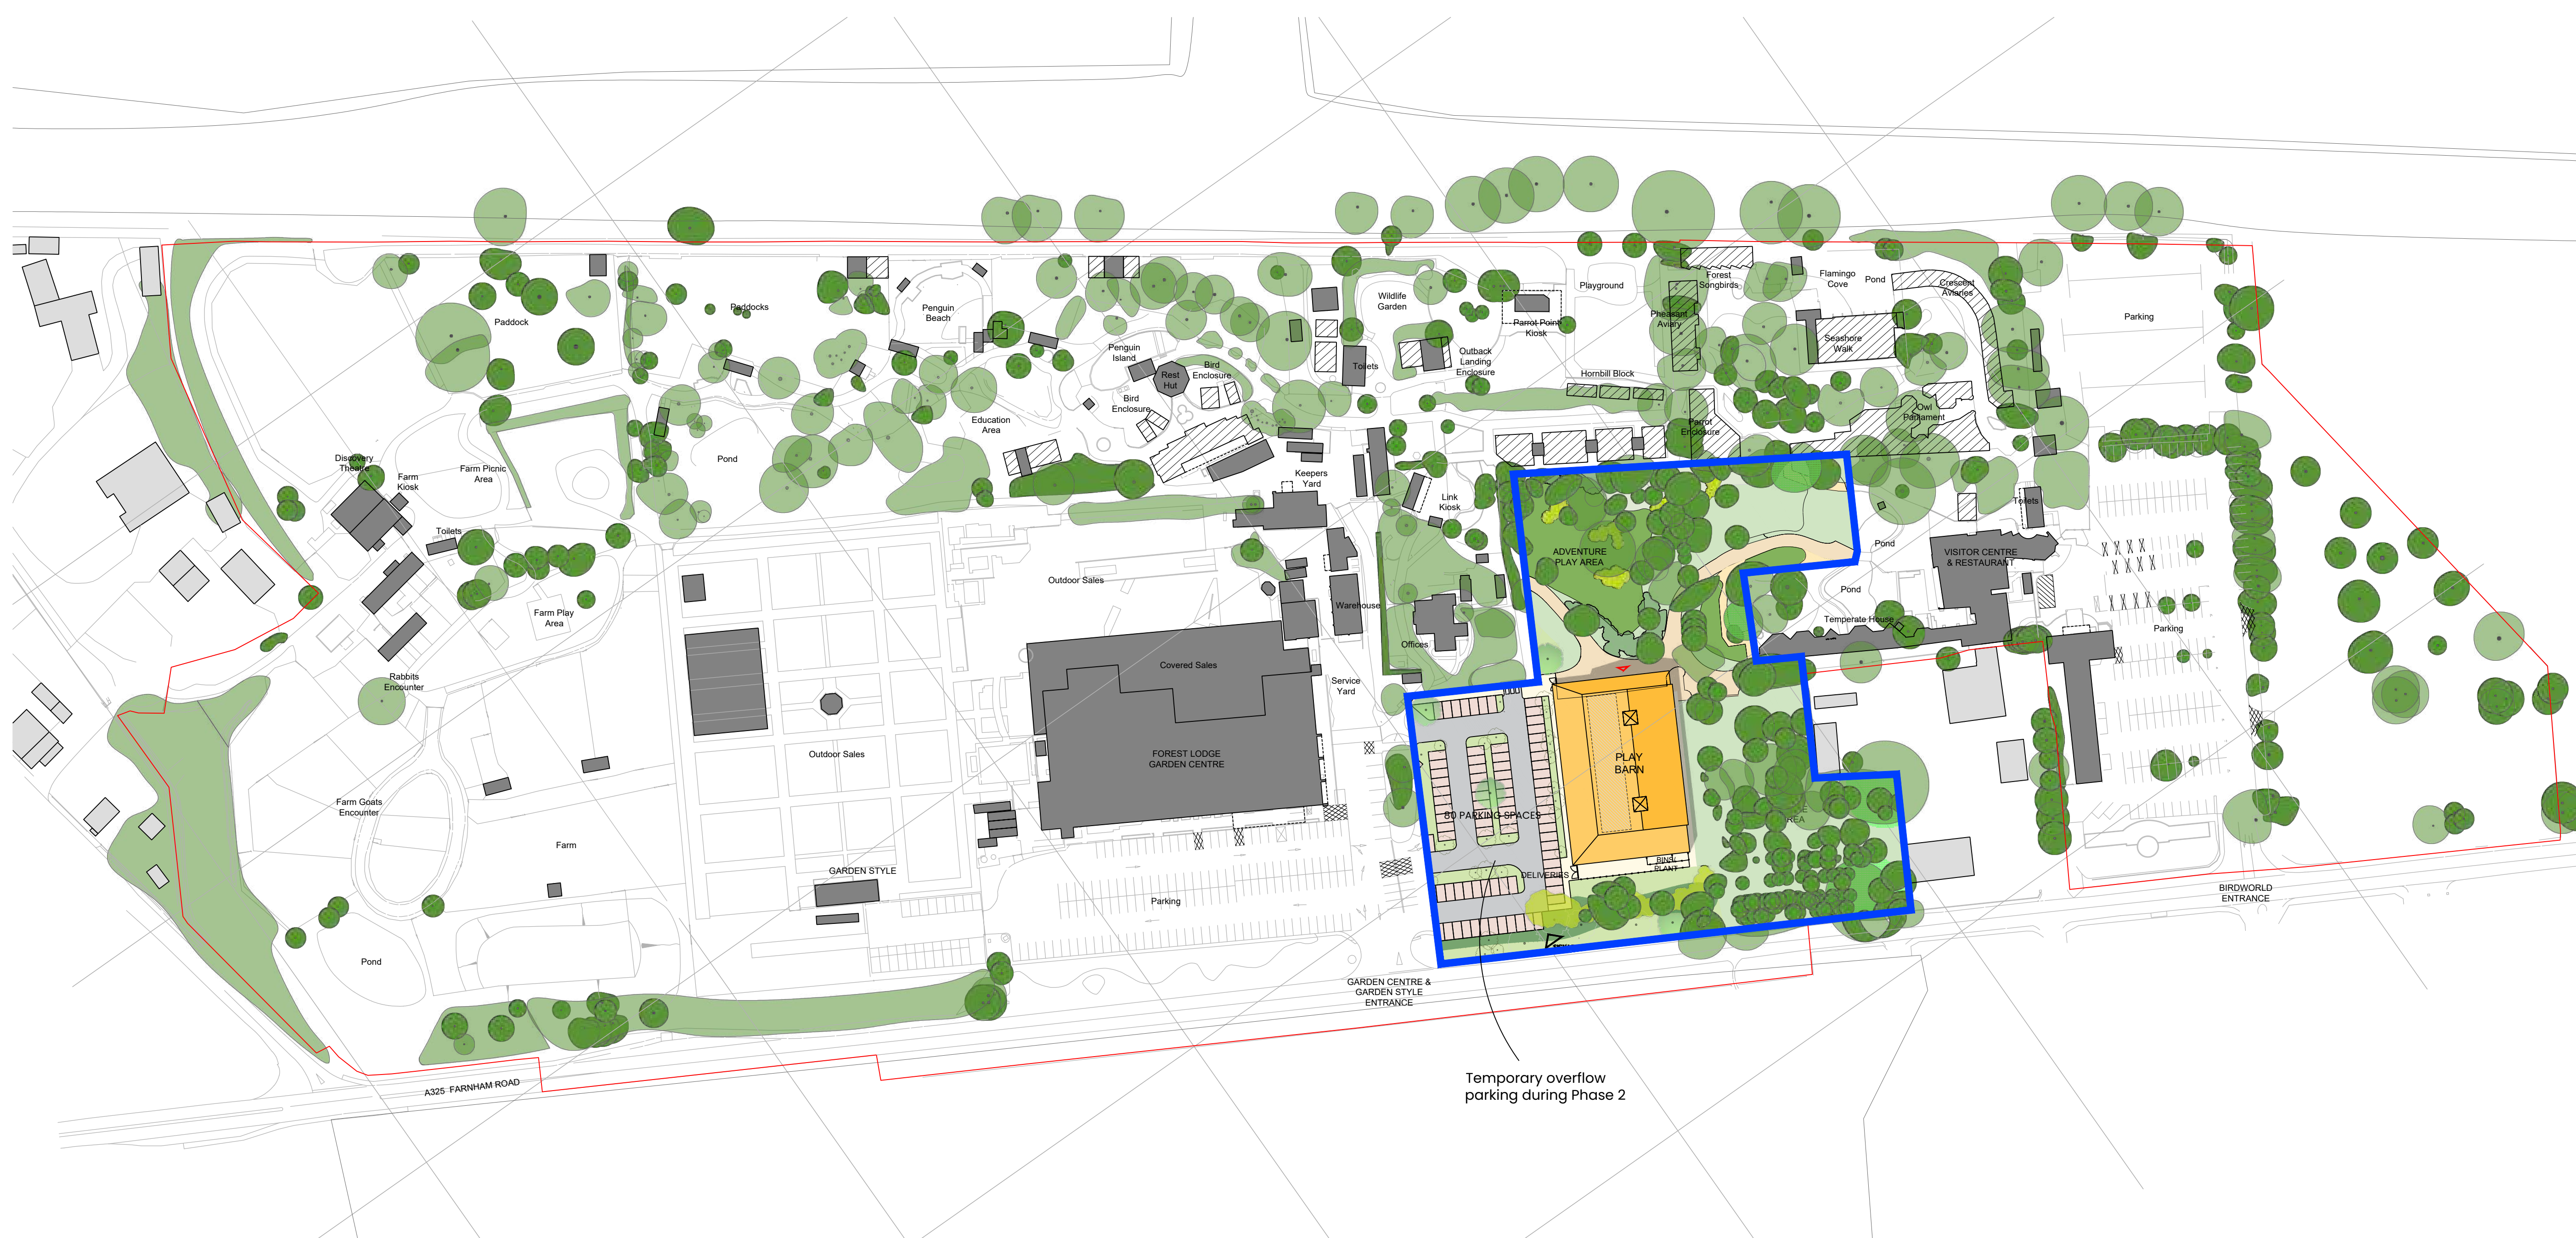

**PHASE 1**  
 Construction of Birdworld Play Barn and development of Adventure Play attractions

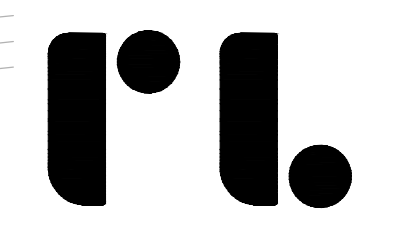

**Roberts Limbrick**  
 03333 405 500  
 mail@robertslimbrick.com  
 robertslimbrick.com  
Registered Office: England No. 06658029

**Project Name**  
 Birdworld & Haskins Forest Lodge  
 Farnham Road, Holt Pound,  
 Farnham GU10 4LD

**Client Name**  
 Birdworld & Haskins Garden Centre  
 -

**Drawing Title**  
 Proposed Phasing Plan  
 PHASE 1  
 -

**Scale** 1/1000 • A1 **Project No.** 9868

**Status** S0 **Purpose Of Issue** Work In Progress

Project Org Vol Level Form Role  
 9868 • RL • XX • ZZ • DR • A

**Number** 1201 **Revision** P03





**PHASE 2**  
 Construction of new Garden Centre and associated Highways, BoH Living Collections, and Conservation and Breeding Centre

**rl.**  
**Roberts Limbrick**  
 03333 405 500  
 mail@robertslimbrick.com  
 robertslimbrick.com  
Registered Office: England No. 06658029

**Project Name**  
 Birdworld & Haskins Forest Lodge  
 Farnham Road, Holt Pound,  
 Farnham GU10 4LD

**Client Name**  
 Birdworld & Haskins Garden Centre  
 -

**Drawing Title**  
 Proposed Phasing Plan  
 PHASE 2  
 -

**Scale** 1/1000 • A1 **Project No.** 9868

**Status** S0 **Purpose Of Issue** Work In Progress

**Project** 9868 • **Org** RL • **Vol** XX • **Level** ZZ • **Form** DR • **Role** A

**Number** 1202 **Revision** P03





**PHASE 3**  
 Demolition of existing Garden Centre and construction of new Birdworld Entrance  
 Building and parking

**RL**  
**Roberts Limbrick**  
 03333 405 500  
 mail@robertsylimbrick.com  
 robertsylimbrick.com  
Registered Office: England No. 09598229

---

**Project Name**  
 Birdworld & Haskins Forest Lodge  
 Farnham Road, Holt Pound,  
 Farnham GU10 4LD

---

**Client Name**  
 Birdworld & Haskins Garden Centre  
 -

---

**Drawing Title**  
 Proposed Phasing Plan  
 PHASE 3  
 -

---

<b>Scale</b> 1/1000 • A1	<b>Project No.</b> 9868
<b>Status</b> S0	<b>Purpose Of Issue</b> Work In Progress

---

<b>Project</b> 9868	<b>Org</b> • RL •	<b>Vol</b> • XX •	<b>Level</b> • ZZ •	<b>Form</b> • DR •	<b>Role</b> • A
<b>Number</b> 1203	<b>Revision</b>				<b>P03</b>