




Existing



Proposed

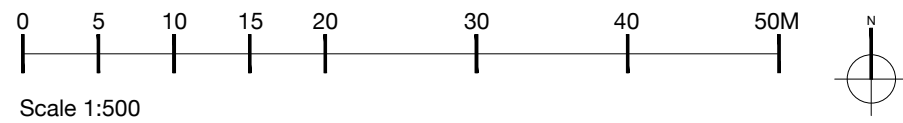

Scale 1:500

HALO
ARCHITECTS

Halo Architects Ltd.
 The Old Fire Station, Pyncroft Road, Chertsey KT16 9HL
 Tel: 01344 592453 Email: enquiries@haloarchitects.co.uk
 www.haloarchitects.co.uk

The copyright in this document and design is confidential to and the property of Halo Architects Ltd

Status **Planning Issue**

Client

Mr & Mrs Domaradzki

Project Title

55 Dale Valley Road
 Southampton SO16 6QS

Rev. Date Detail

Drawing Title

Existing and Proposed
 Block Plan

Scale Date Drawn

1:500@A3 04.2023 KF

Job No. Drawing No. Rev.

- P002 -