




Scale

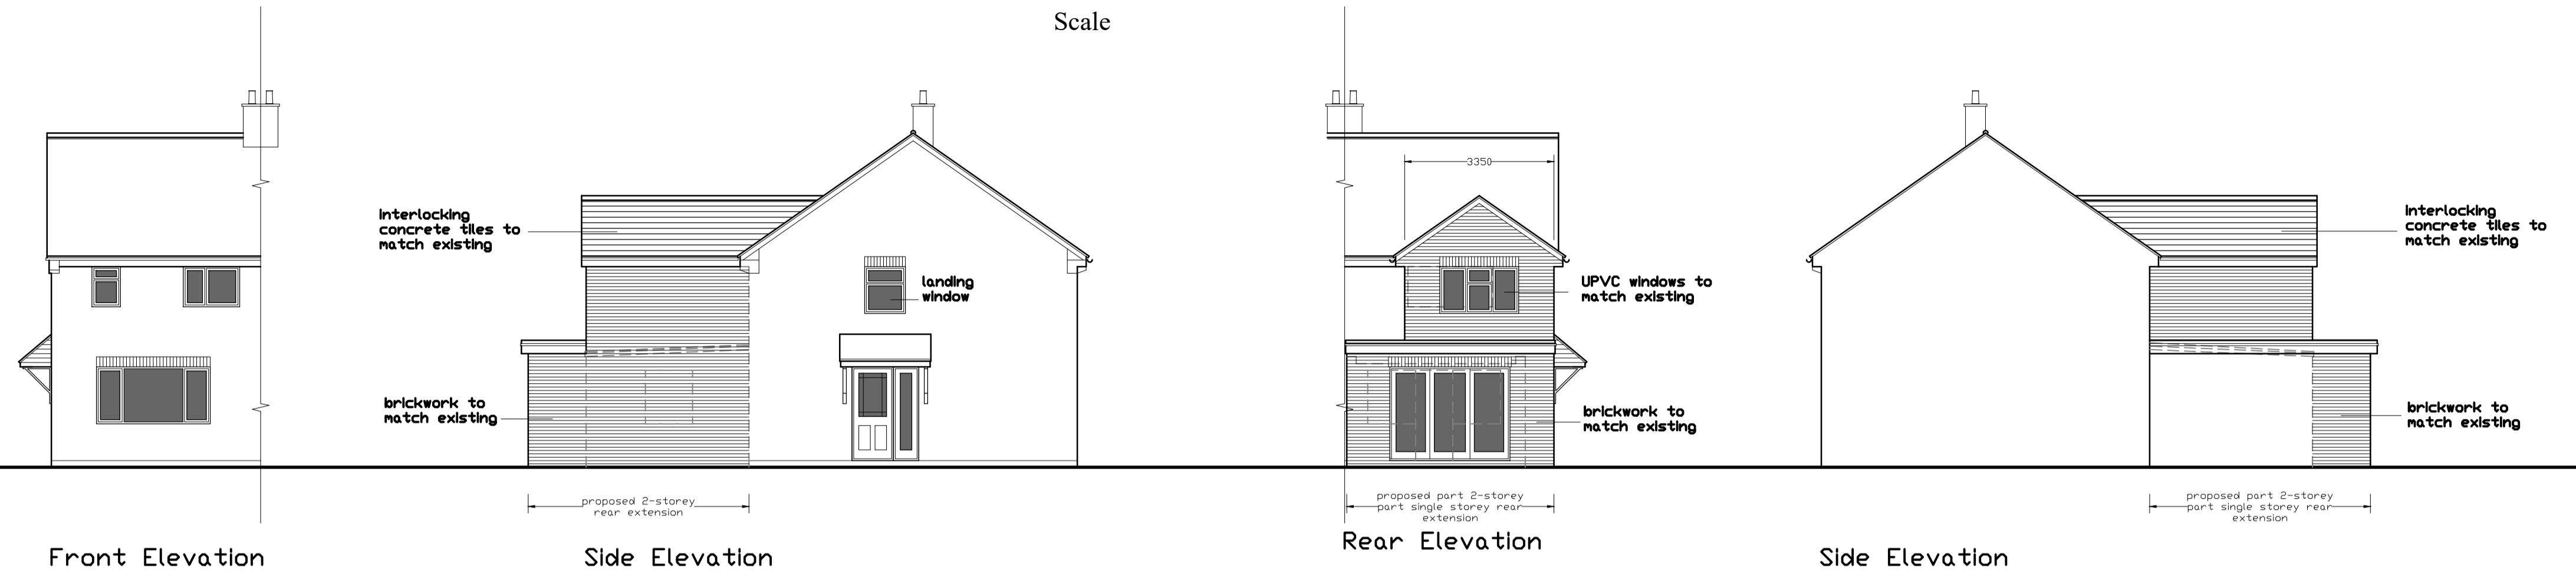


Front Elevation


Side Elevation

Rear Elevation

Side Elevation

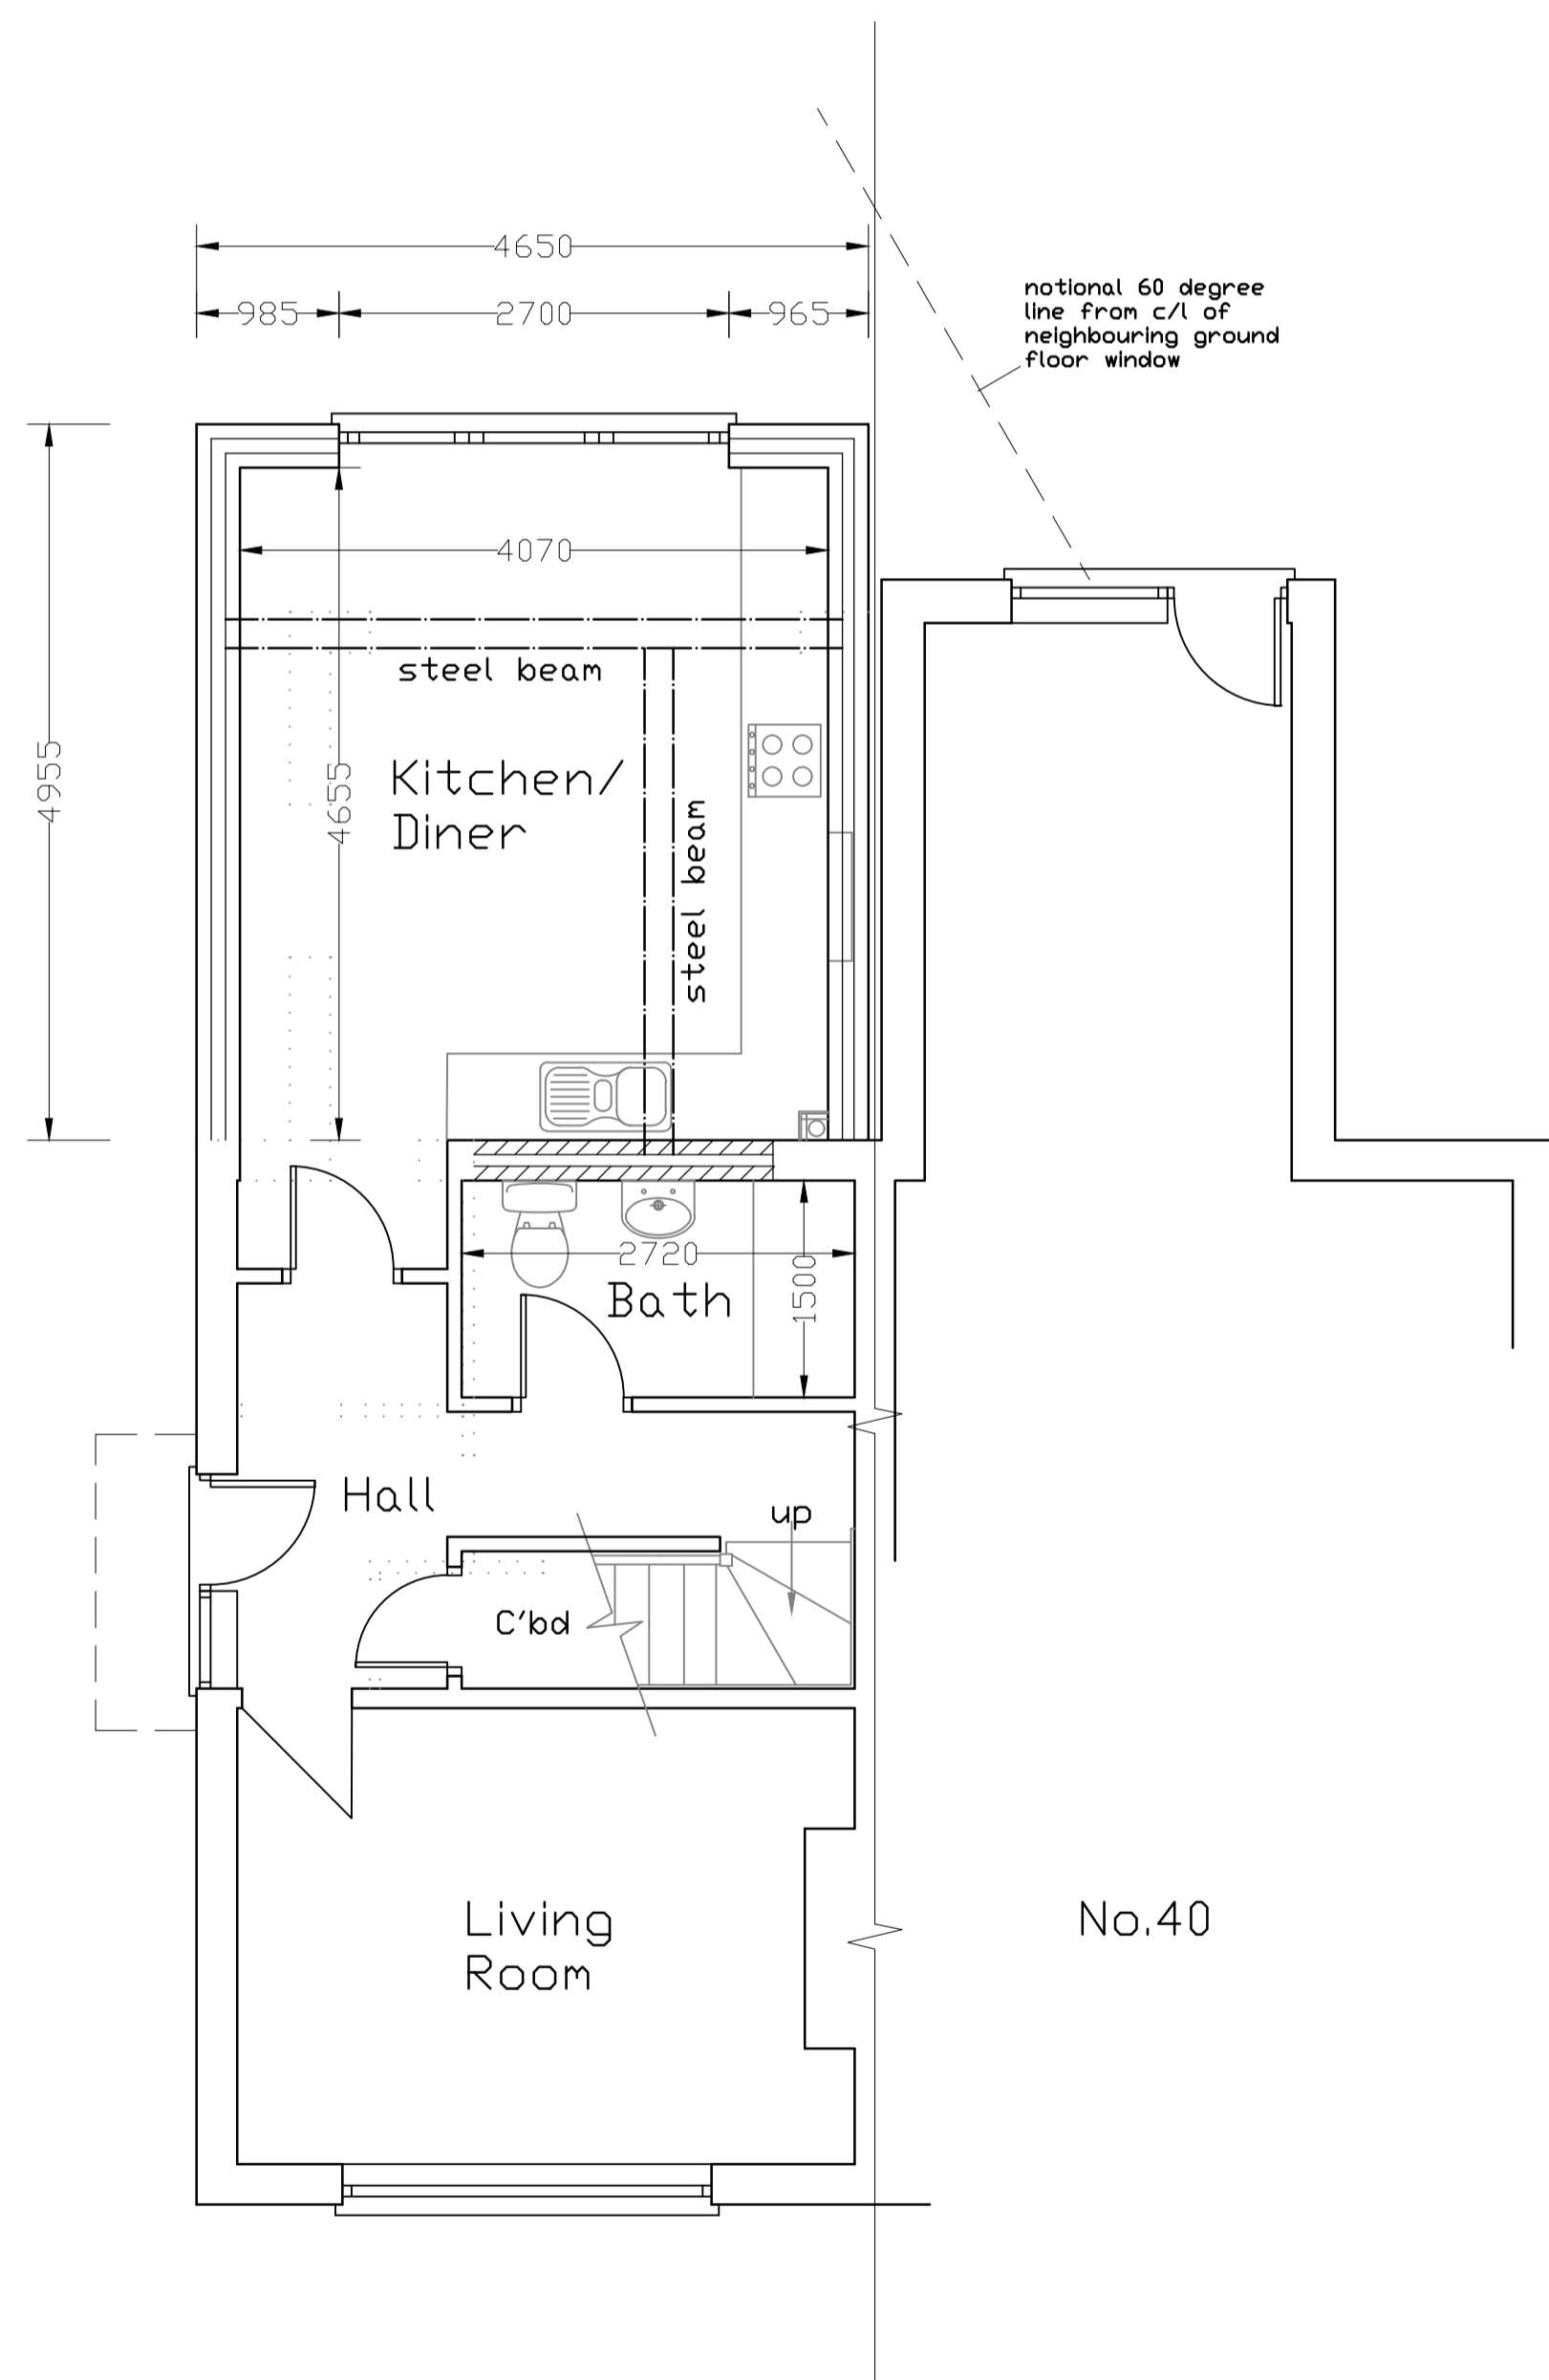

Ground Floor Plan

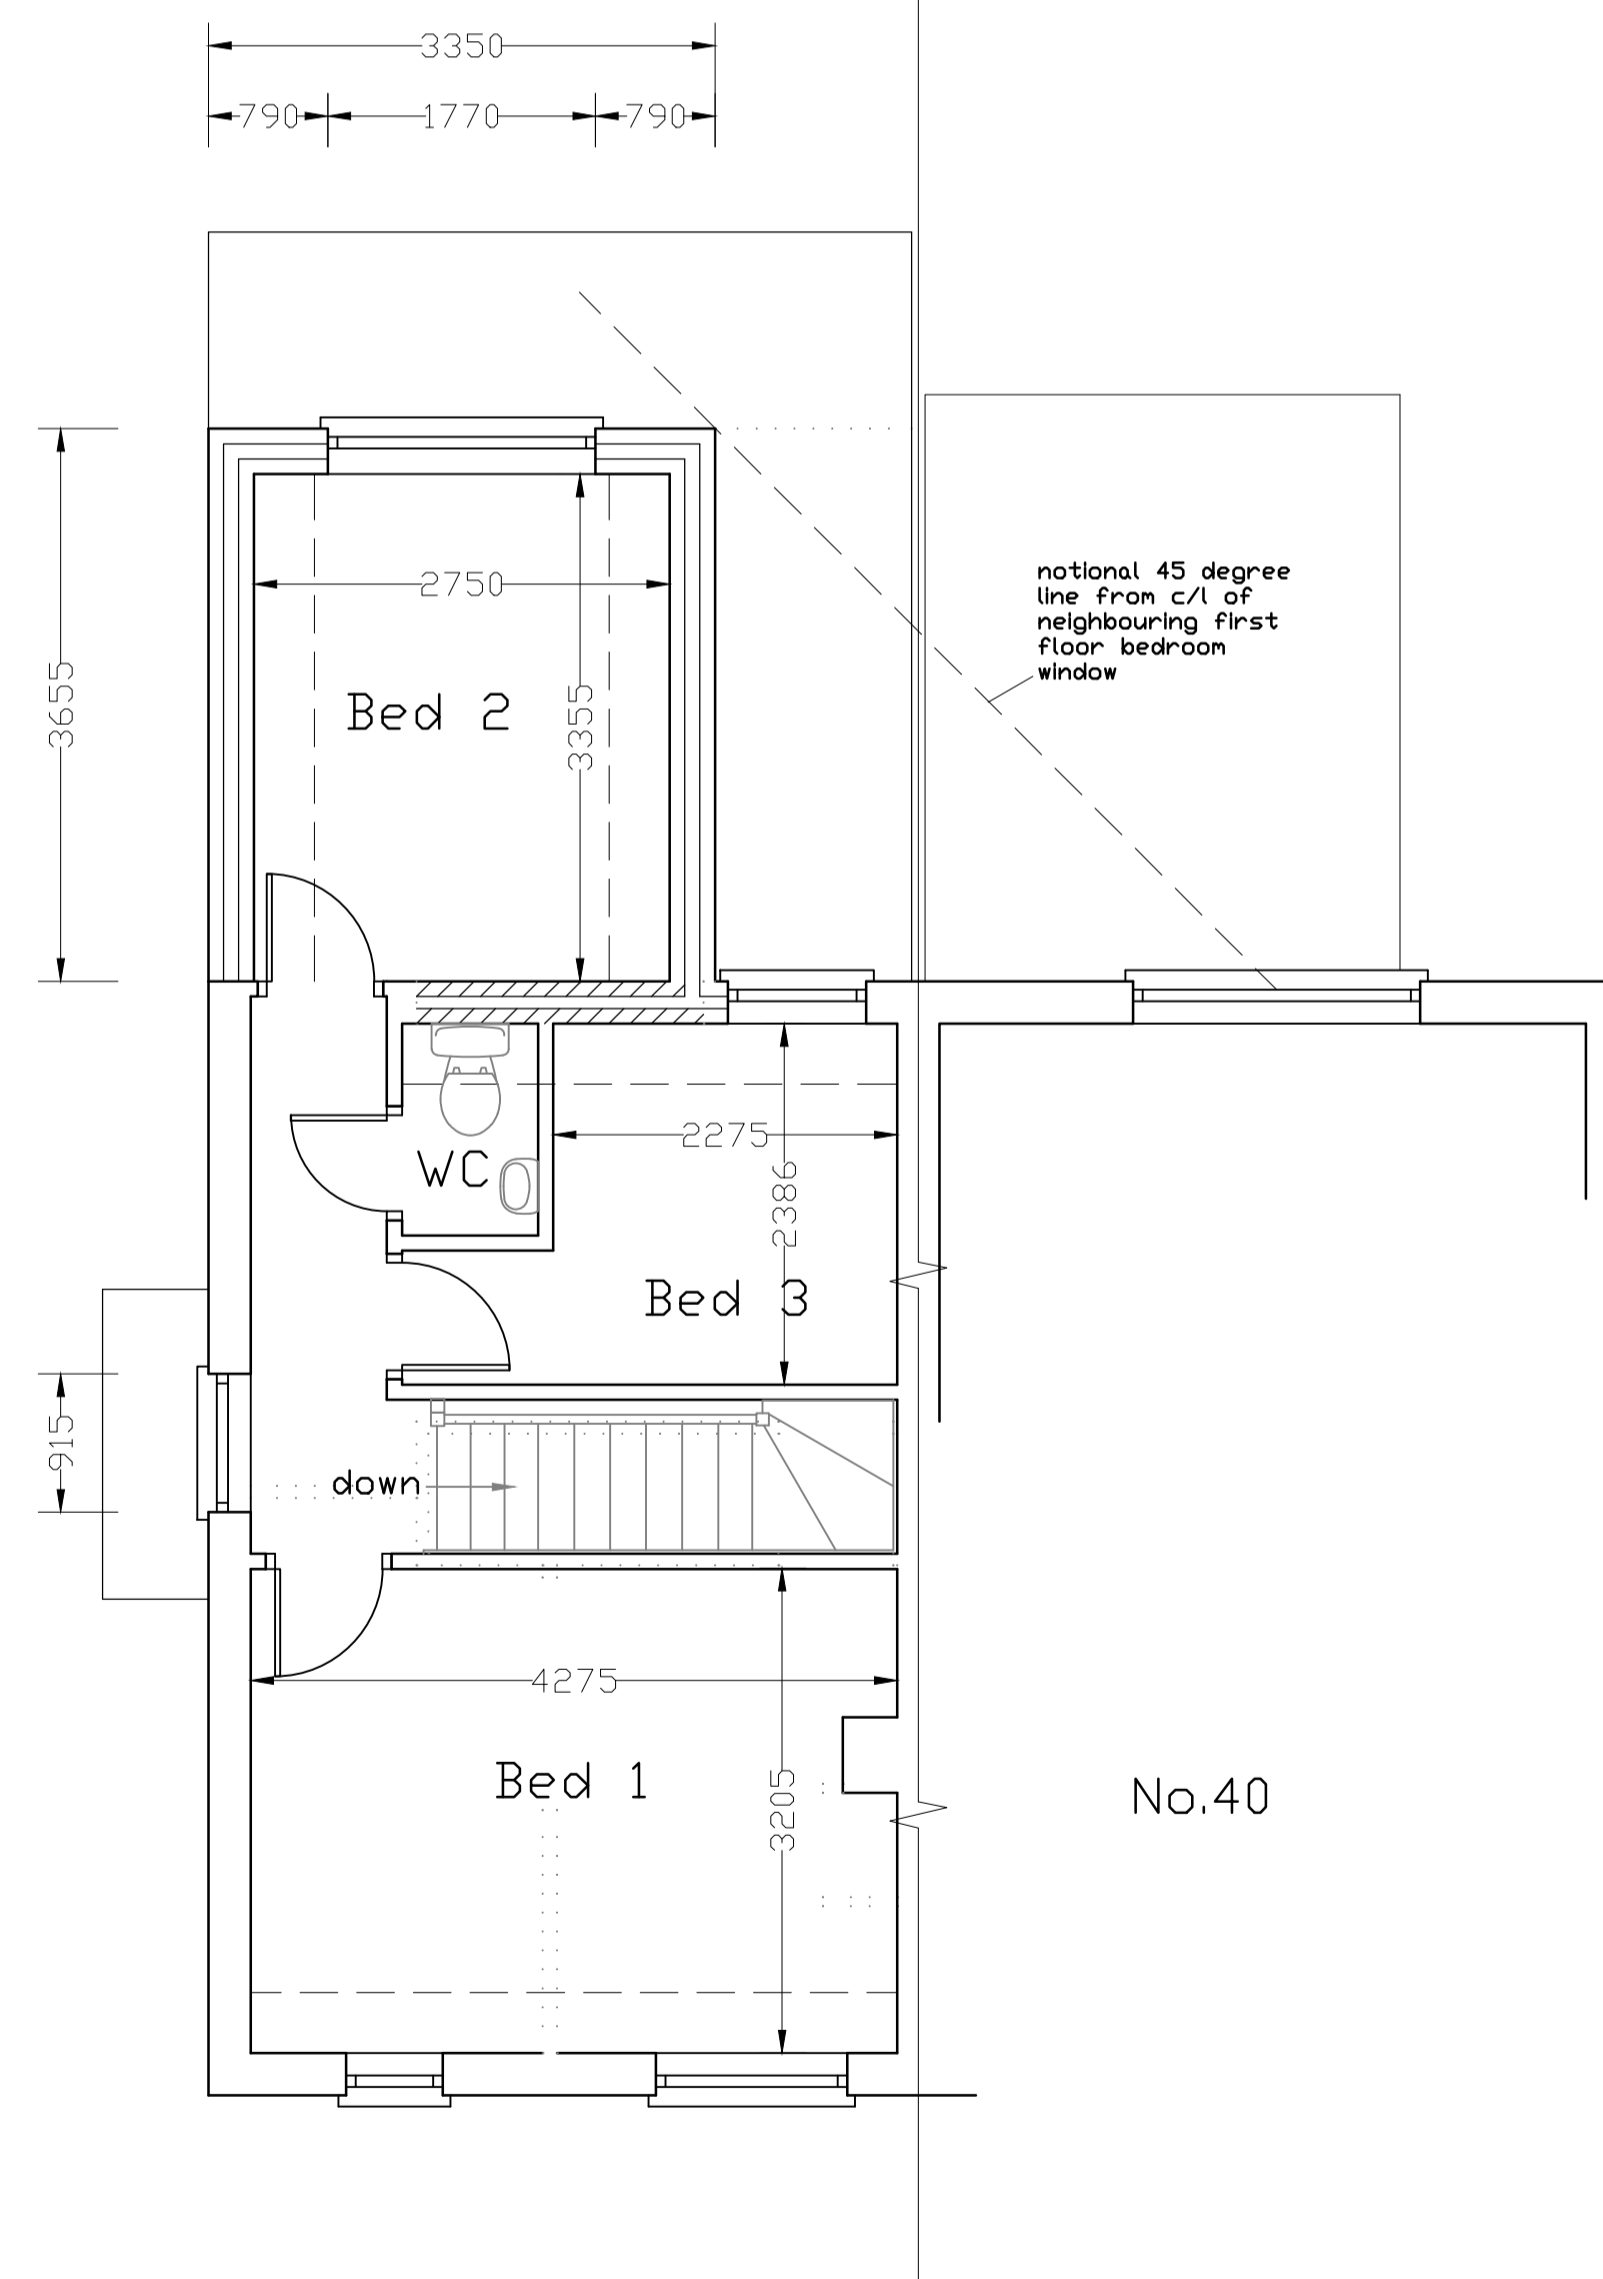

First Floor Plan



Scale

All dimensions are to be checked on site or in the workshop prior to commencing any work. Any discrepancies are to be reported to the architect. Work only to figured dimensions.

Rev B: WC added; flat roof added instead of pitched roof 04.10.2023  
 Rev A: Kitchen extended by 1.3m 27.09.2023

**millbrook**  
 land planning and development ltd

12 Millstream

Weston Turville

Buckinghamshire

HP22 5YL

Tel: 01296 612036

Email: [info@millbrook-ltd.com](mailto:info@millbrook-ltd.com)

Title  
 Proposed Floor Plans & Elevations

Job  
 38 Grenville Avenue,  
 Wendover HP22 6AJ.

Scale  
 1:50, 1:100

Drawn

Date  
 Sept. 2023

Ref.

Org. No.  
 2023 / GA / 3B

Rev.

Paper Size A1