



Scale: 1:1250 Paper Size: A4 Map Centre: 488940,132274

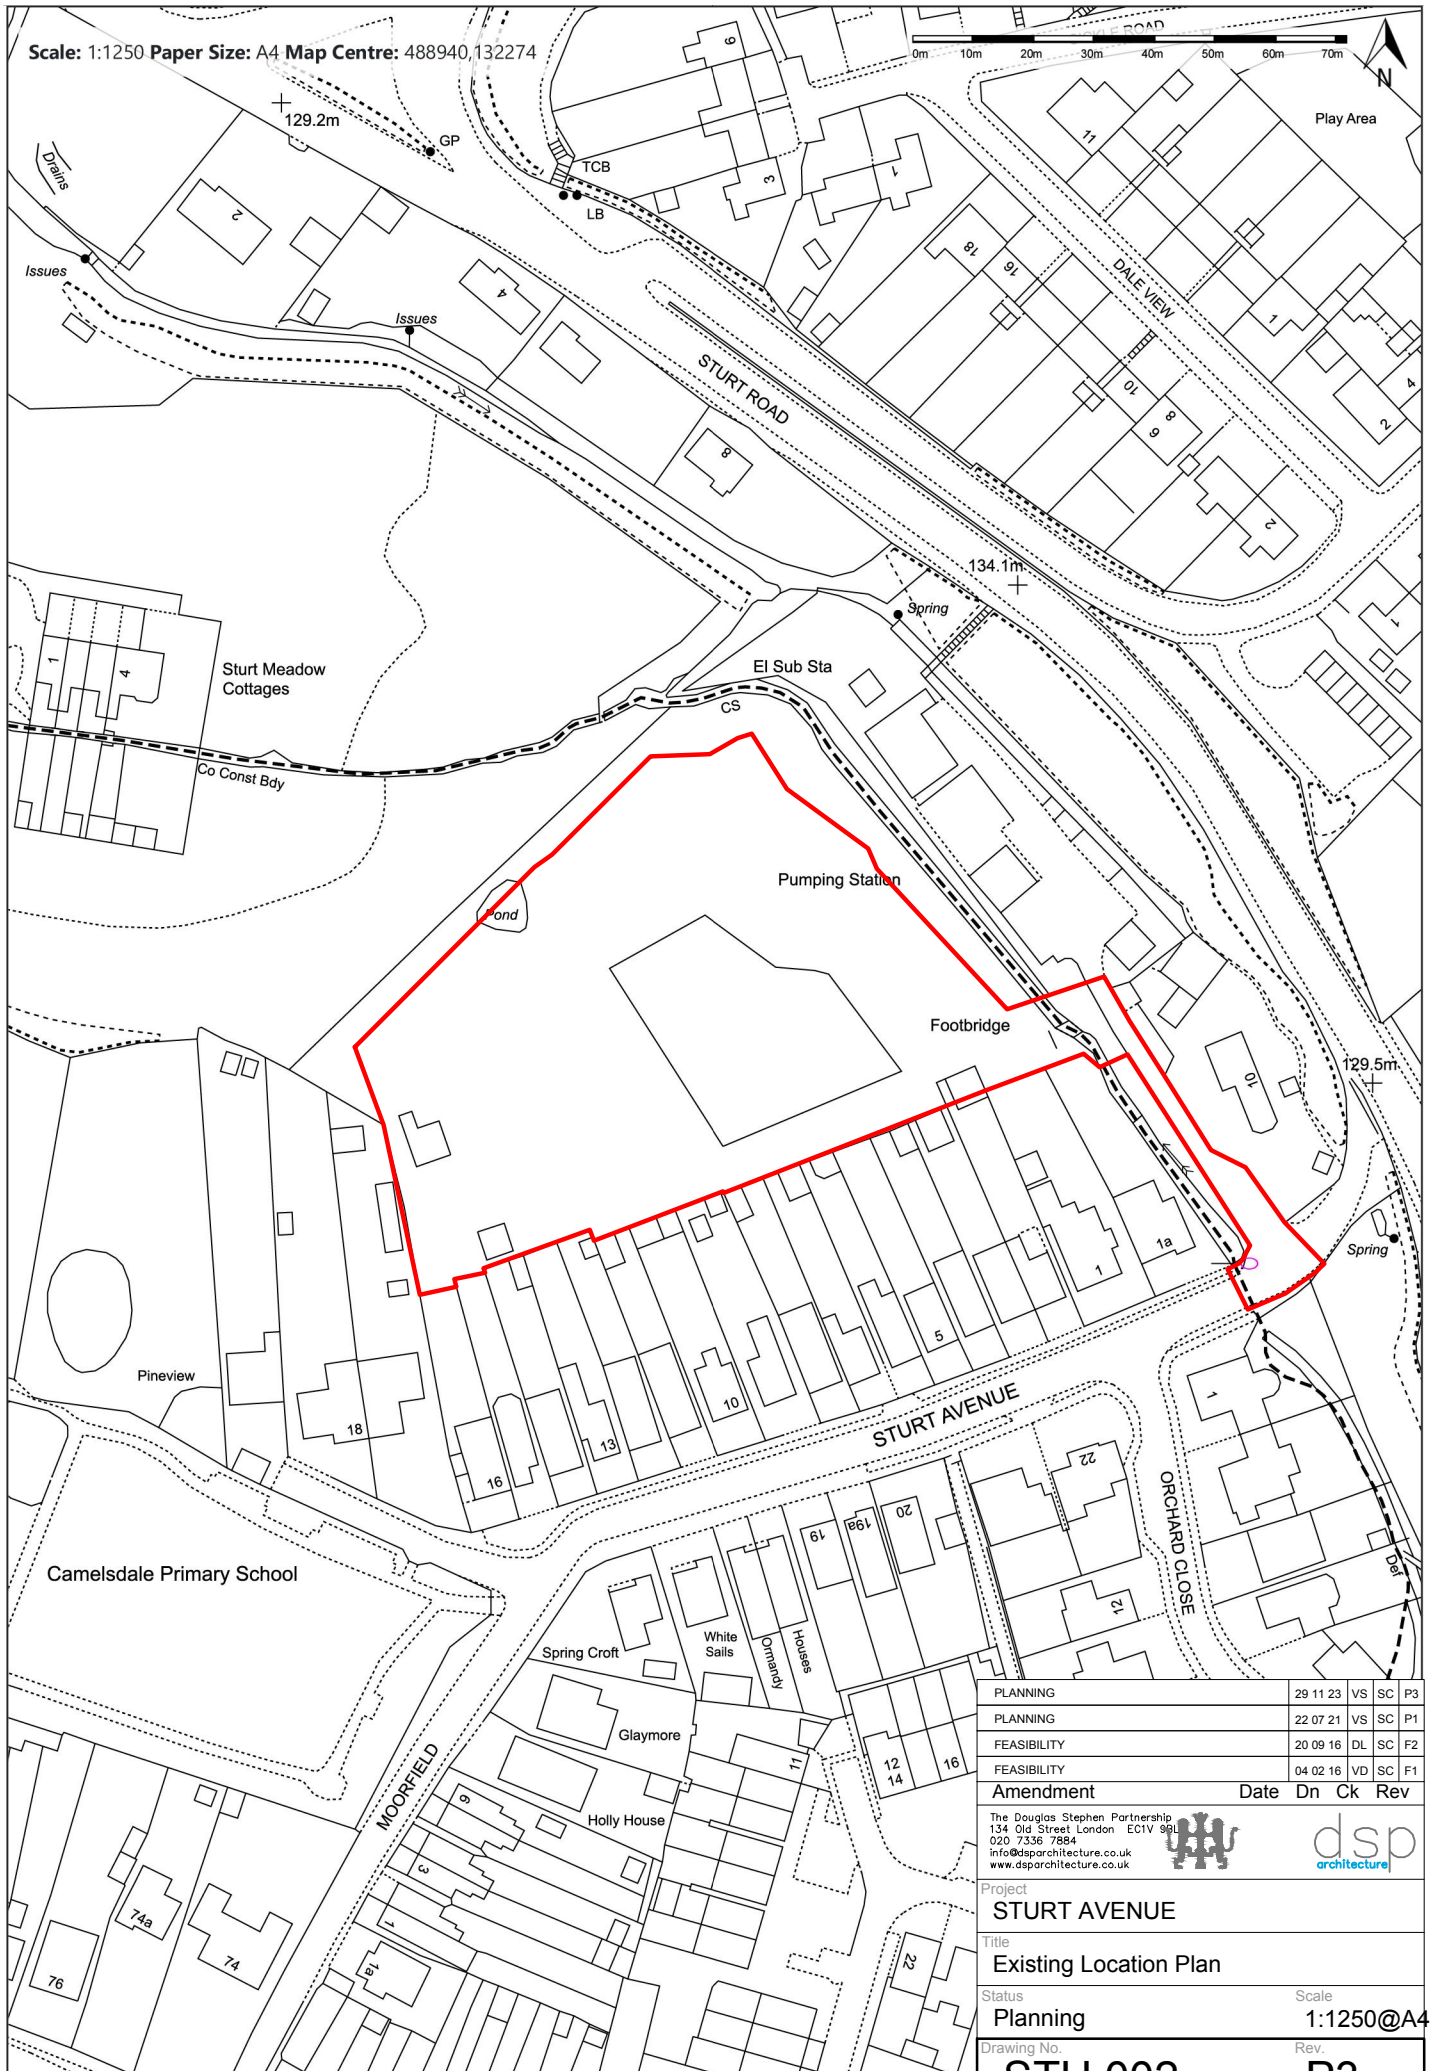

PLANNING	29 11 23	VS	SC	P3
PLANNING	22 07 21	VS	SC	P1
FEASIBILITY	20 09 16	DL	SC	F2
FEASIBILITY	04 02 16	VD	SC	F1
<b>Amendment</b>	<b>Date</b>	<b>Dn</b>	<b>Ck</b>	<b>Rev</b>

The Douglas Stephen Partnership  
 134 Old Street London EC1V 9PL  
 020 7336 7884  
 info@dsparchitecture.co.uk  
 www.dsparchitecture.co.uk



Project  
**STURT AVENUE**

Title  
**Existing Location Plan**

Status  
**Planning**

Scale  
**1:1250@A4**

Drawing No.  
**STU 002**

Rev.  
**P3**