



SECTION A-A

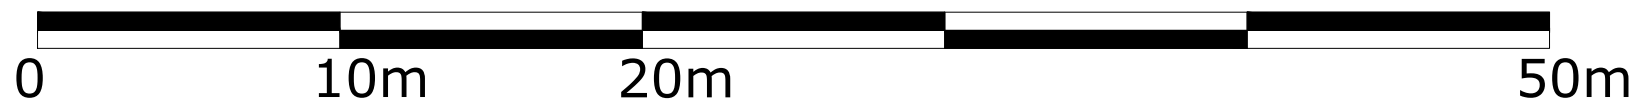

PLANNING	28 11 23	DL	SC	P3
PLANNING	27 07 21	VS	SC	P2
PLANNING	22 07 21	VS	SC	P1
Amendment	Date	Dn	Ck	Rev
<small>The Douglas Stephen Partnership 134 Old Street London EC1V 9RL 020 7336 7884 info@dsparchitecture.co.uk www.dsparchitecture.co.uk</small> 				
Project STURT AVENUE				
Title North West Site Elevation				
Status Planning		Scale 1:250@A3		
Drawing No. STU 002		Rev. P3		

Copyright DSPL. All dimensions to be verified on site.
All discrepancies to be notified to the architect