




FRONT ELEVATION - EXISTING 1-100

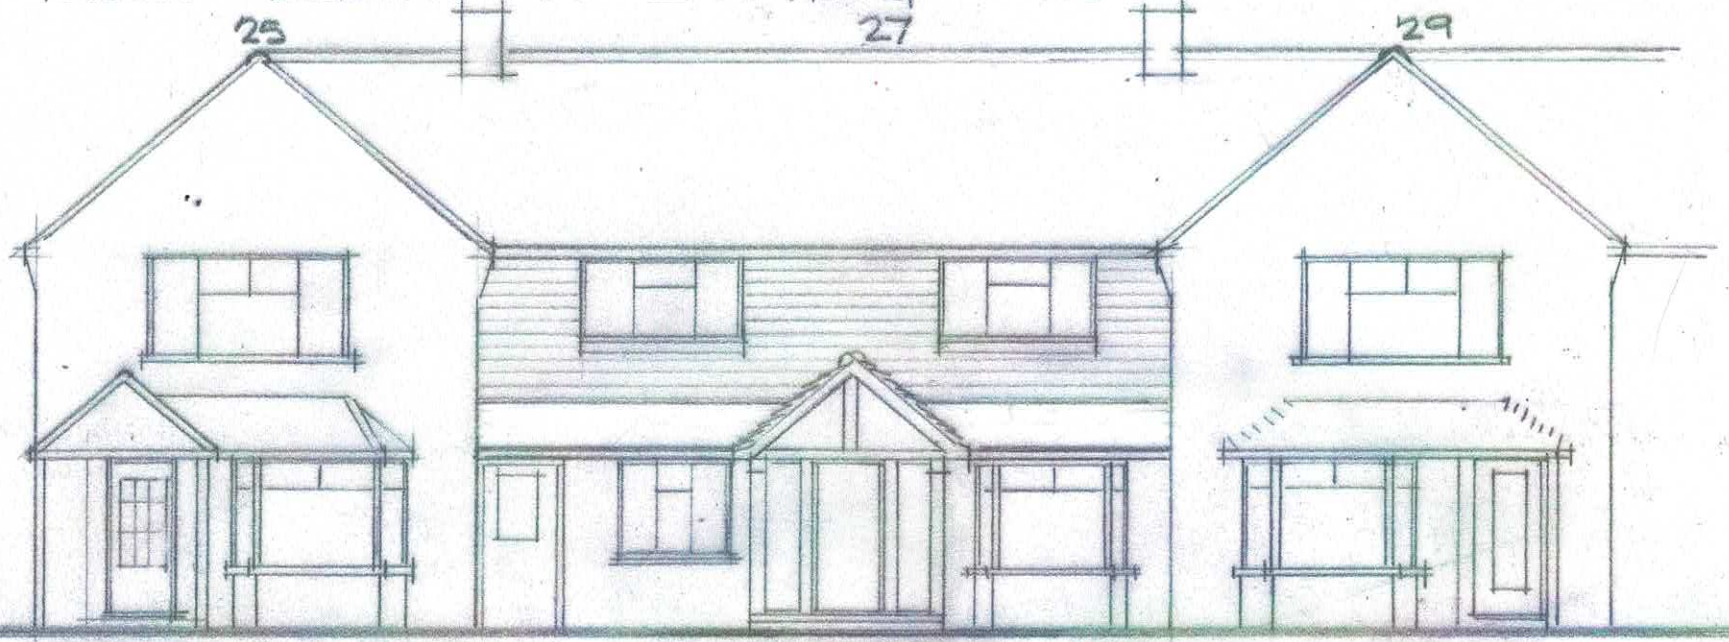

FRONT ELEVATION - PROPOSED 1-100

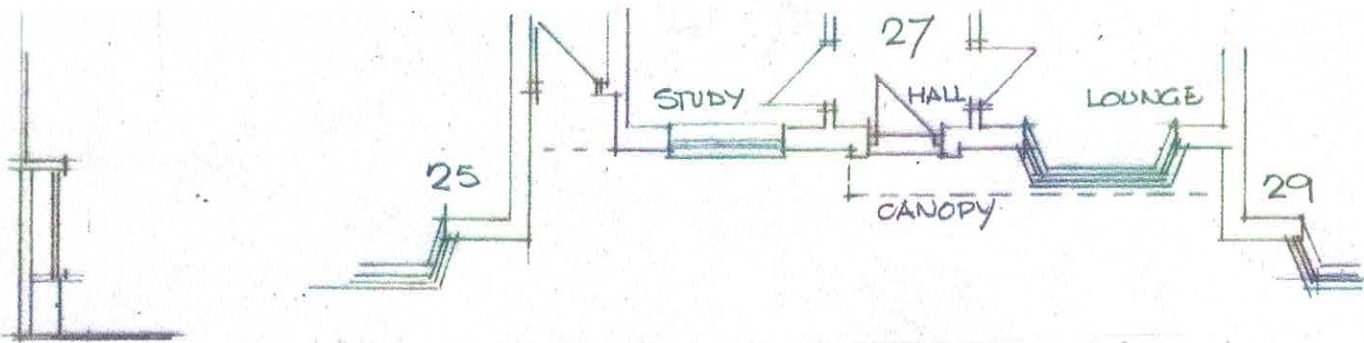

PLAN - EXISTING 1-100

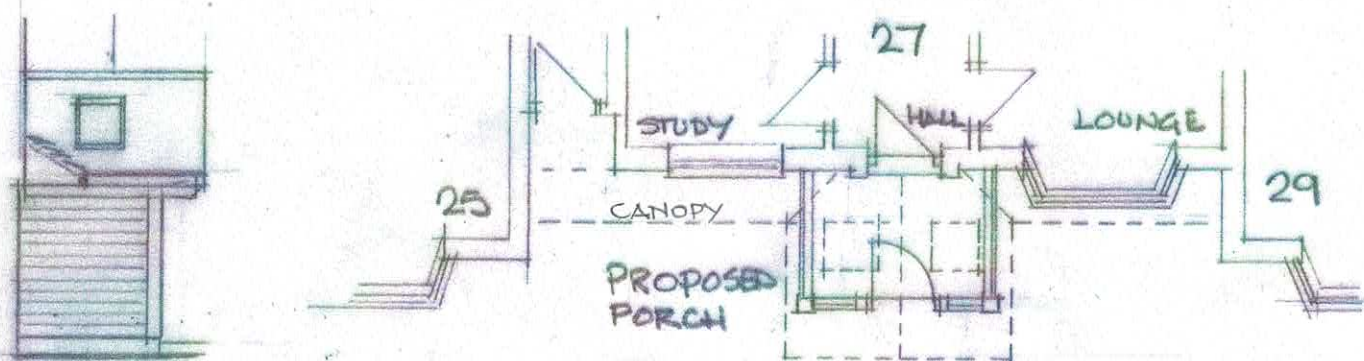

PLAN - PROPOSED 1-100

SIDE EL - S EXISTING 1-100

SIDE EL - N EXISTING

SIDE EL - S PROPOSED 1-100

SIDE EL - N PROPOSED



SITE PLAN SHERBORNE ROAD 1-500



LOCATION PLAN 1-1250

MATERIALS
 WALLS WEATHERBOARD
 ROOF TILES AS EX ROOF

PROPOSED PORCH
 27 SHERBORNE ROAD
 CHICHESTER PO19 3AD
 JAN 2024
 1-100, 1-500, 1-1250
 DEC 1