

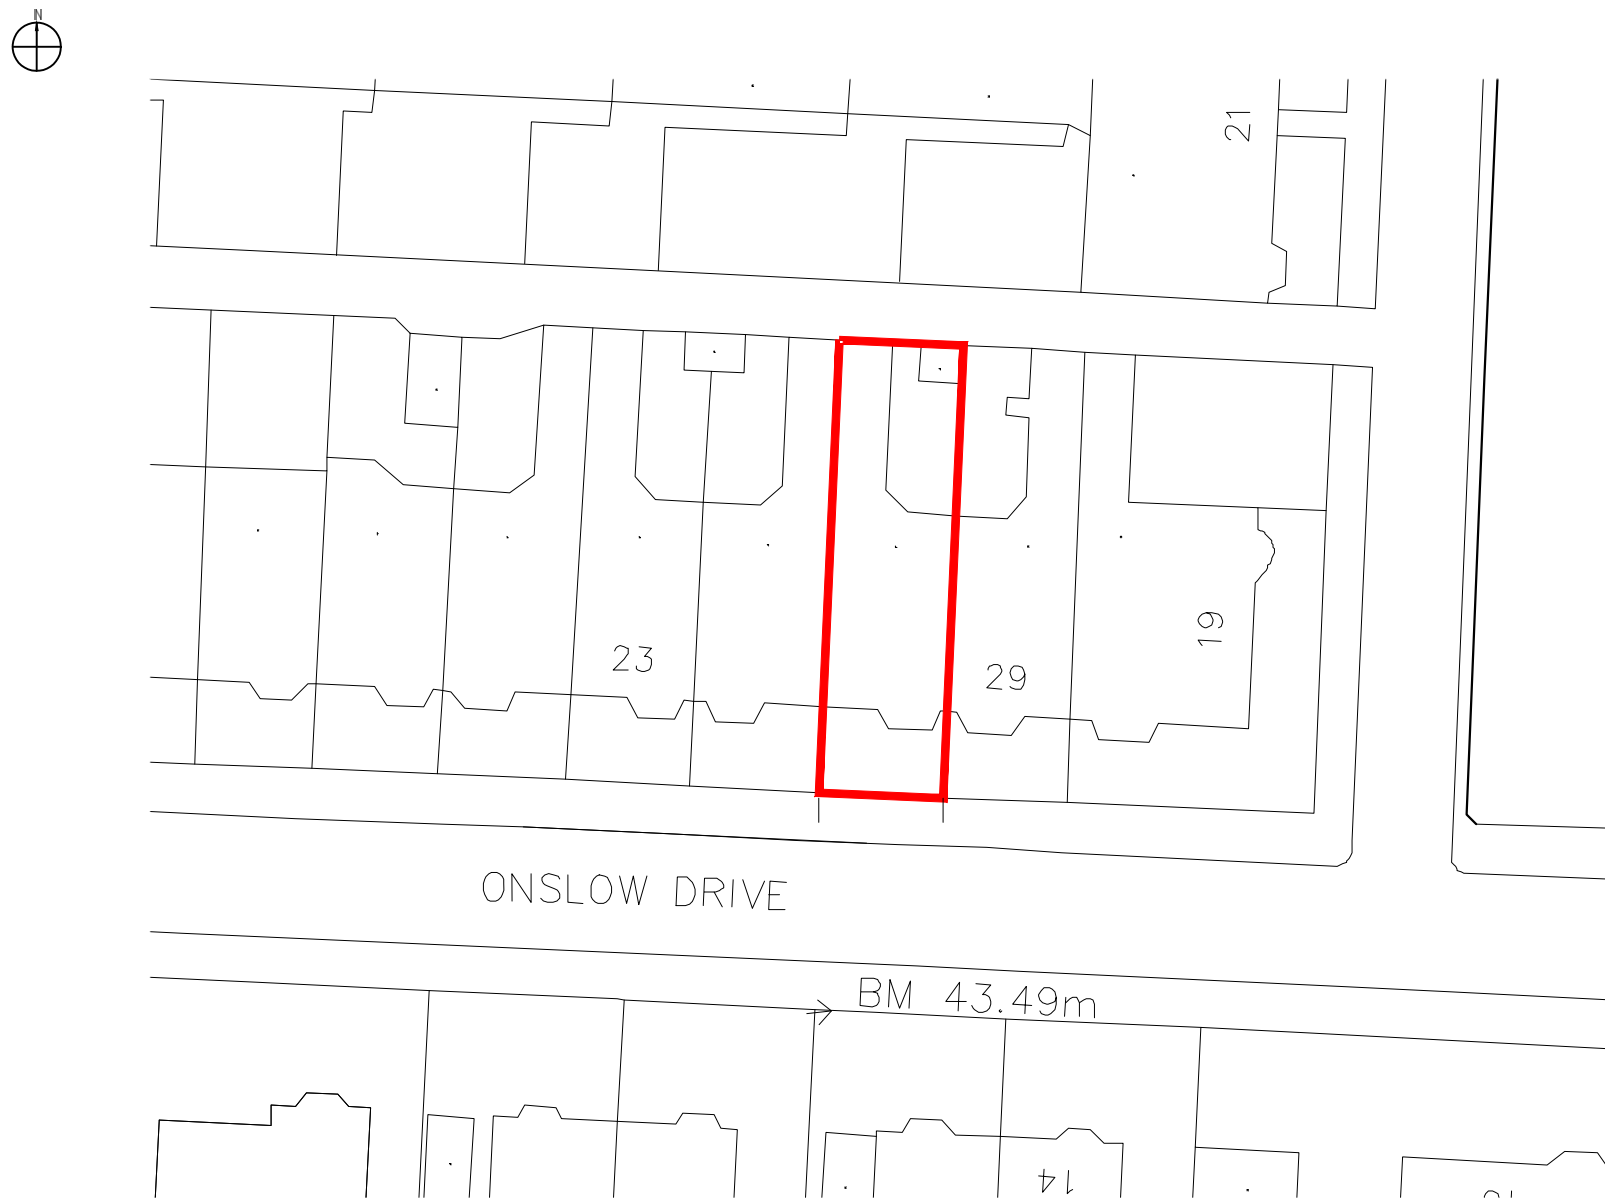



BLOCK PLAN
1/1250 @ A3

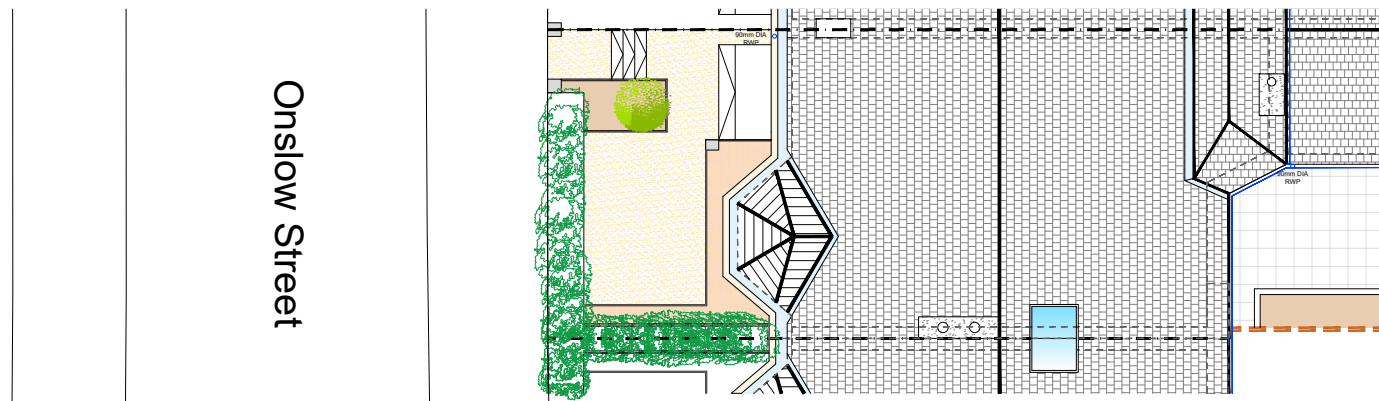

LOCATION PLAN
1/500 @ A3

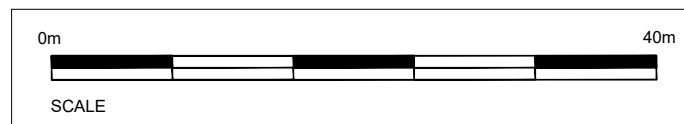

BLOCK PLAN
1/200 @ A3

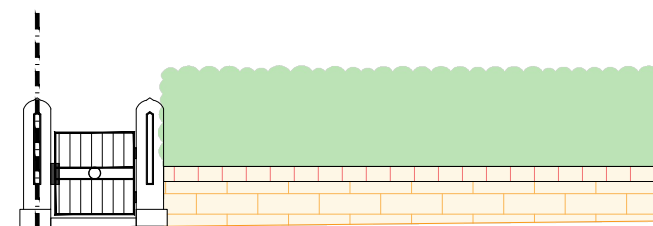

ELEVATION (STREET)
1/100 @ A3



Rev	Date	Details
		Planning / Building Warrant Issue
27 Onslow Drive, Dennistoun, G31 2LY		
Scale	Drawn By	
See dwg	A3	FH
Date	Drawing No.	Rev
11/01/2024	BLOCK AND LOCATION	